


# WAYNE TOWNSHIP

T 32 N, R 3 W

## A17

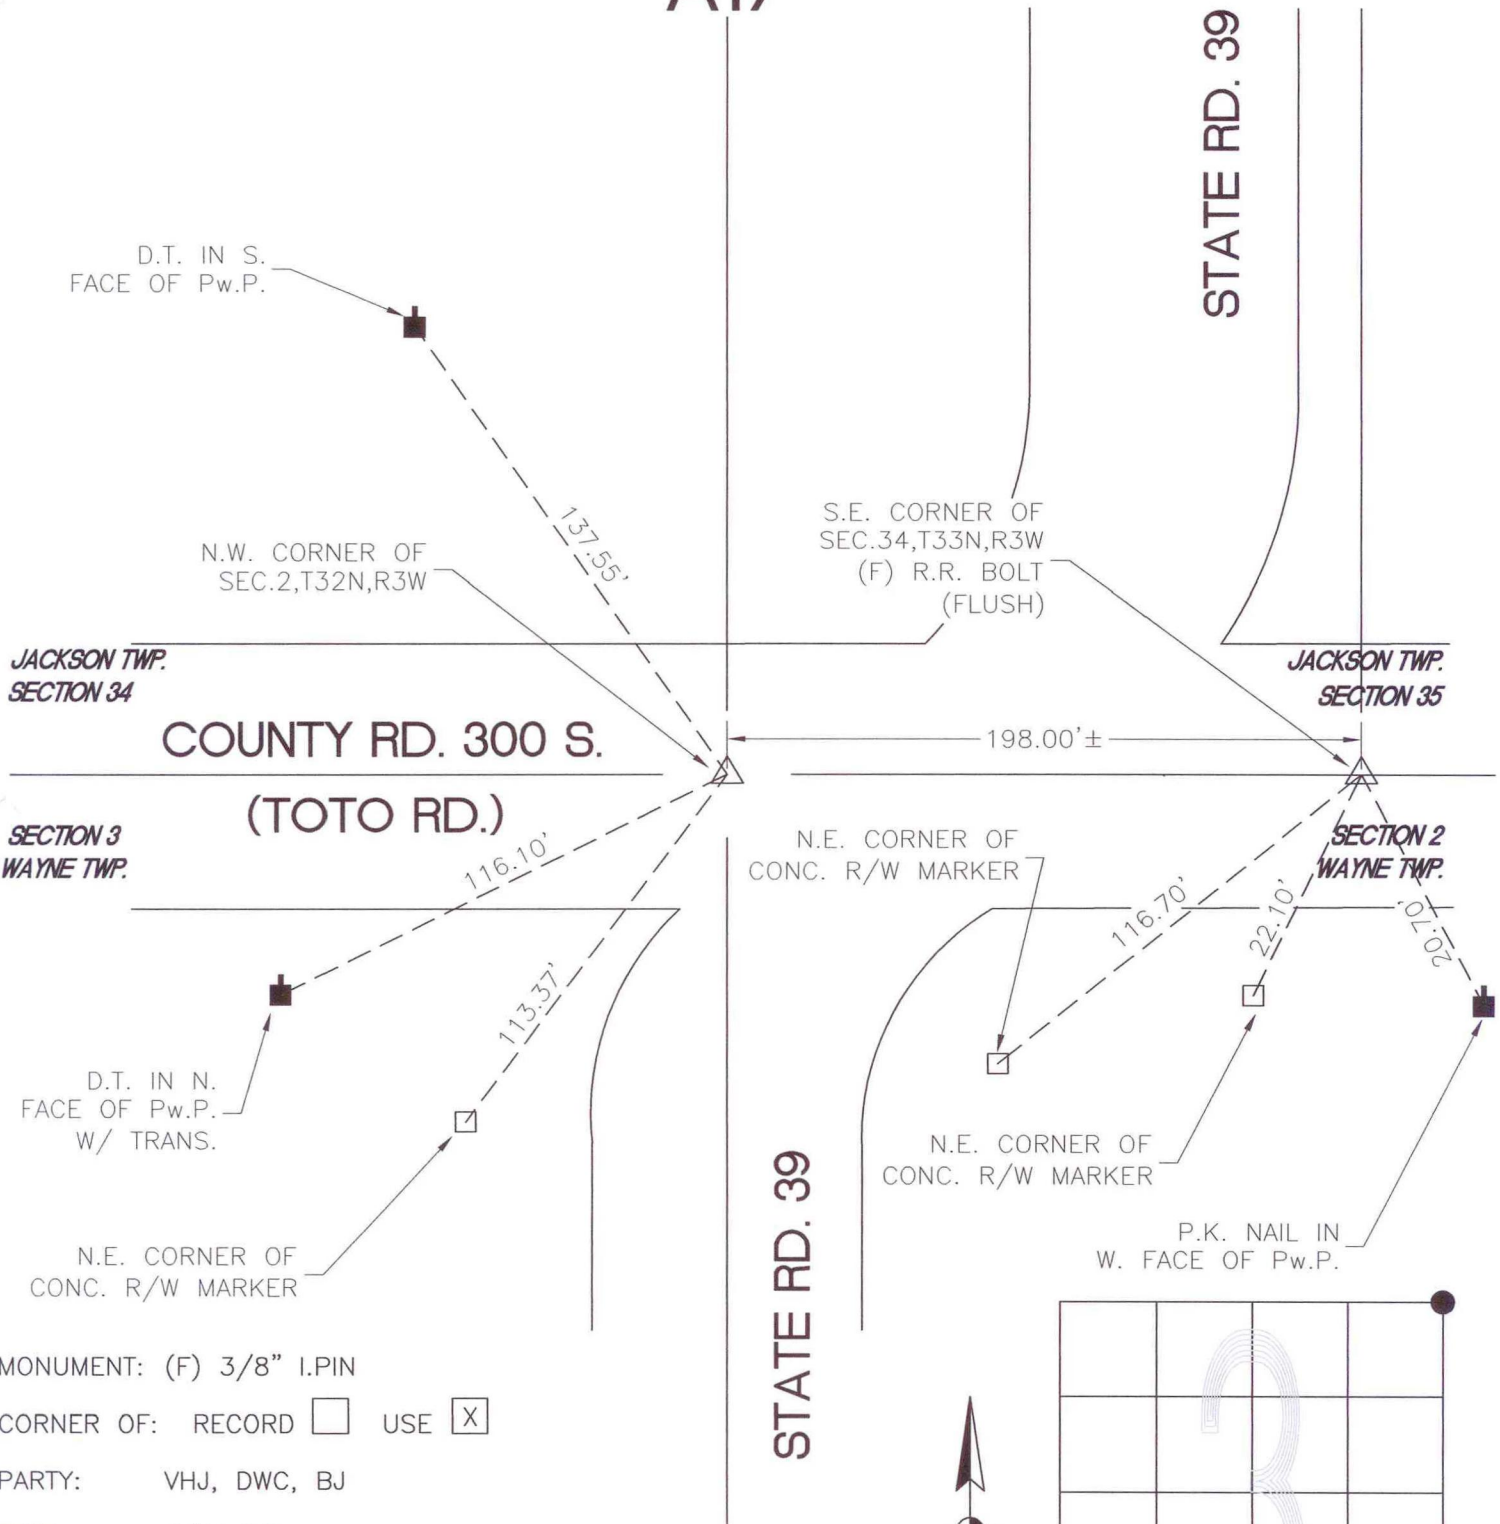

D.T. IN S. FACE OF Pw.P.

N.W. CORNER OF SEC. 2, T32N, R3W

S.E. CORNER OF SEC. 34, T33N, R3W (F) R.R. BOLT (FLUSH)

JACKSON TWP. SECTION 34

JACKSON TWP. SECTION 35

COUNTY RD. 300 S. (TOTO RD.)

198.00' ±

SECTION 3 WAYNE TWP.

SECTION 2 WAYNE TWP.

N.E. CORNER OF CONC. R/W MARKER

D.T. IN N. FACE OF Pw.P. W/ TRANS.

N.E. CORNER OF CONC. R/W MARKER

N.E. CORNER OF CONC. R/W MARKER

P.K. NAIL IN W. FACE OF Pw.P.


MONUMENT: (F) 3/8" I.PIN

CORNER OF: RECORD  USE

PARTY: VHJ, DWC, BJ

DATE: 3/11/03

COMMENTS: 0.3' BELOW GRADE

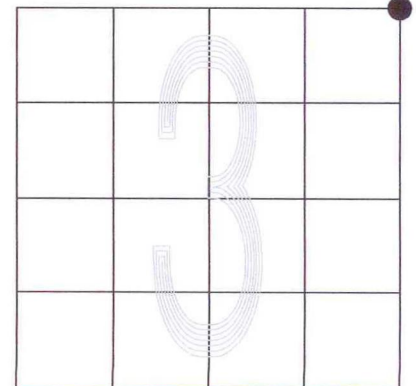

CORNER LOCATION IN THE SECTION