


CALIFORNIA TOWNSHIP

T 32 N, R 2 W

J1

SECTION 12
WAYNE TOWNSHIP

SECTION 7
CALIFORNIA TOWNSHIP

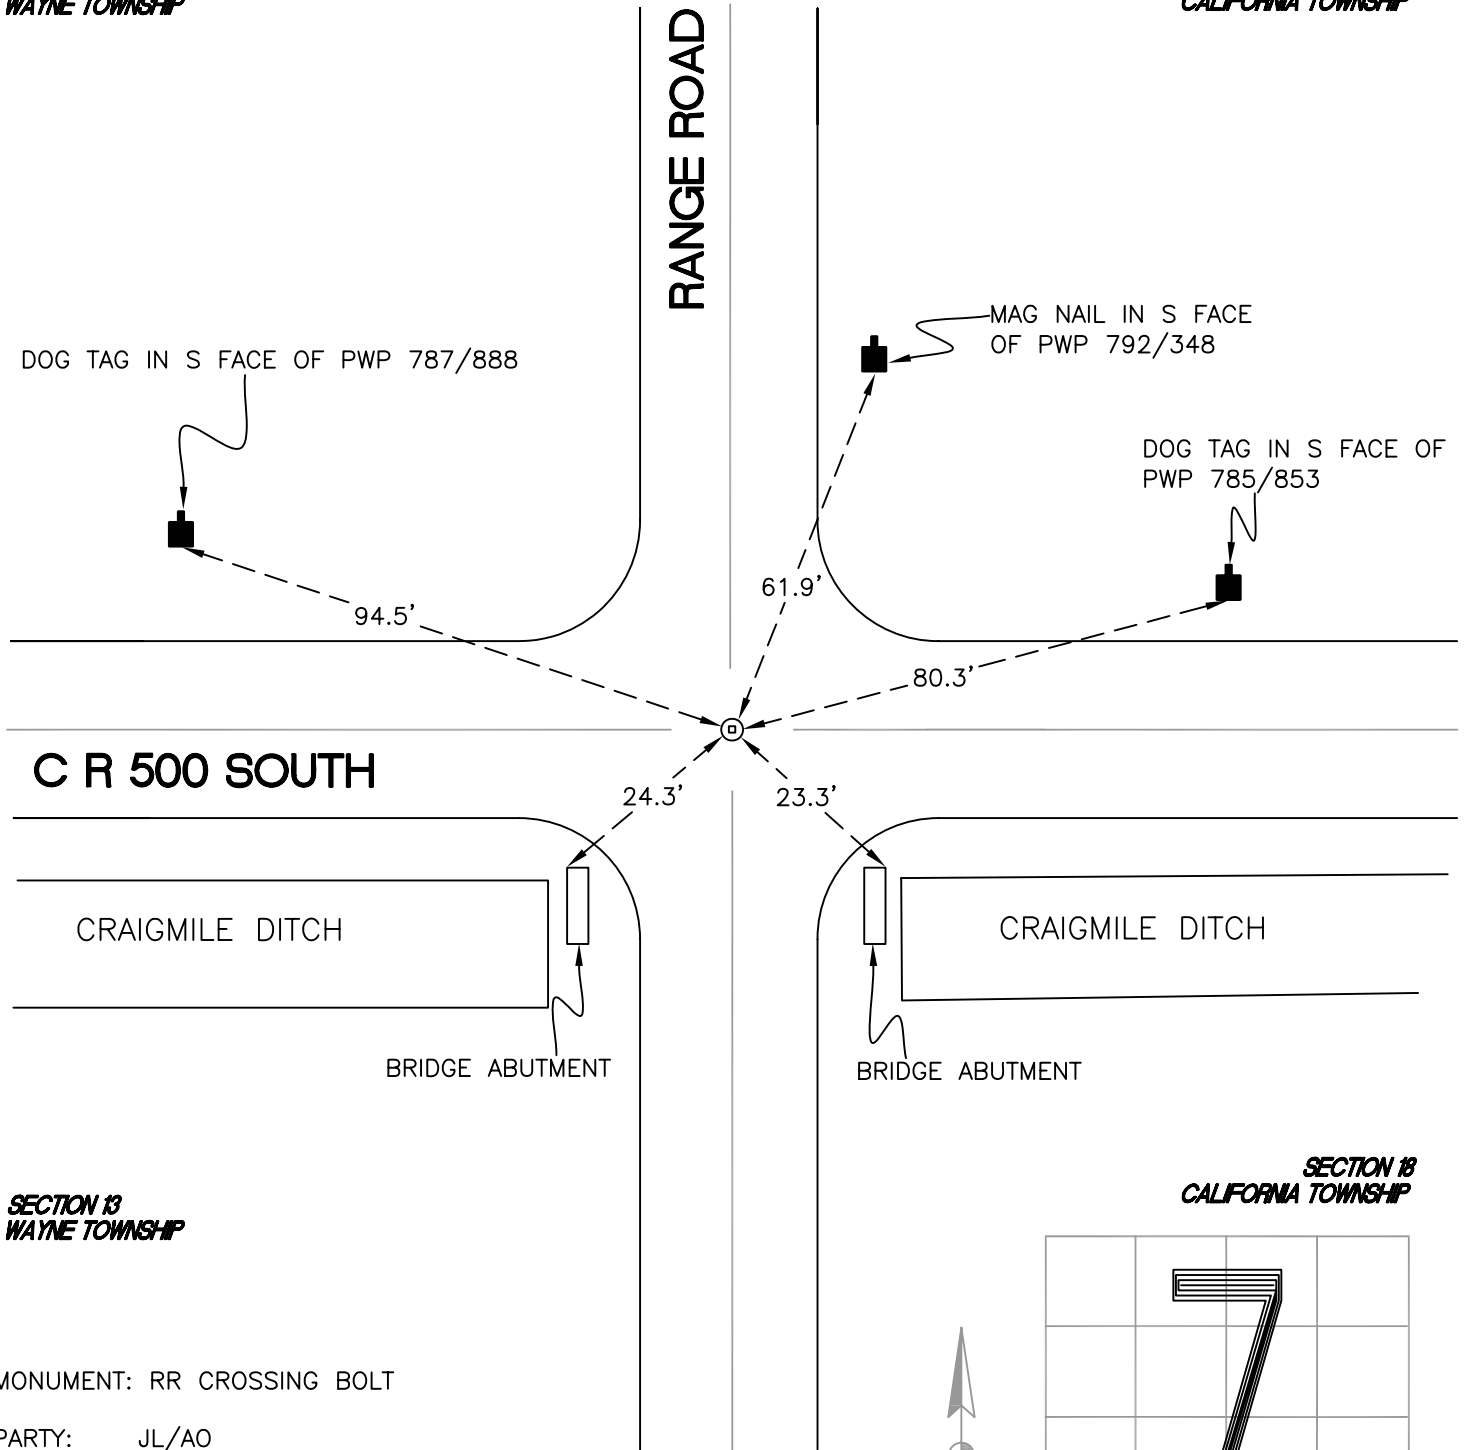

SECTION 13
WAYNE TOWNSHIP


SECTION 18
CALIFORNIA TOWNSHIP

MONUMENT: RR CROSSING BOLT

PARTY: JL/AO

DATE: 7/23/12

COMMENTS: RR SPIKE FOUND IN 1982 BY REH. REPLACED IN 1984 WITH IRON PIPE BY RLP. BENT IRON PIPE REPLACED IN 2003 WITH CROSSING BOLT. CROSSING BOLT RESET IN 2007 BY DWC/PM.

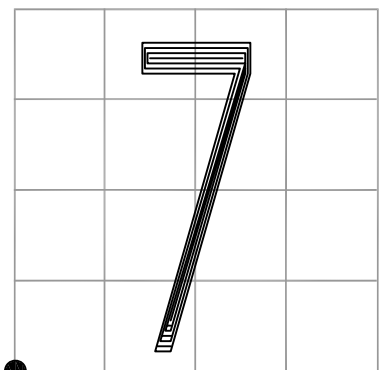

CORNER LOCATION IN THE SECTION

J1