


STARKE COUNTY SECTION CORNER RECORD

WAYNE TOWNSHIP

T 32 N, R 3 W

J25

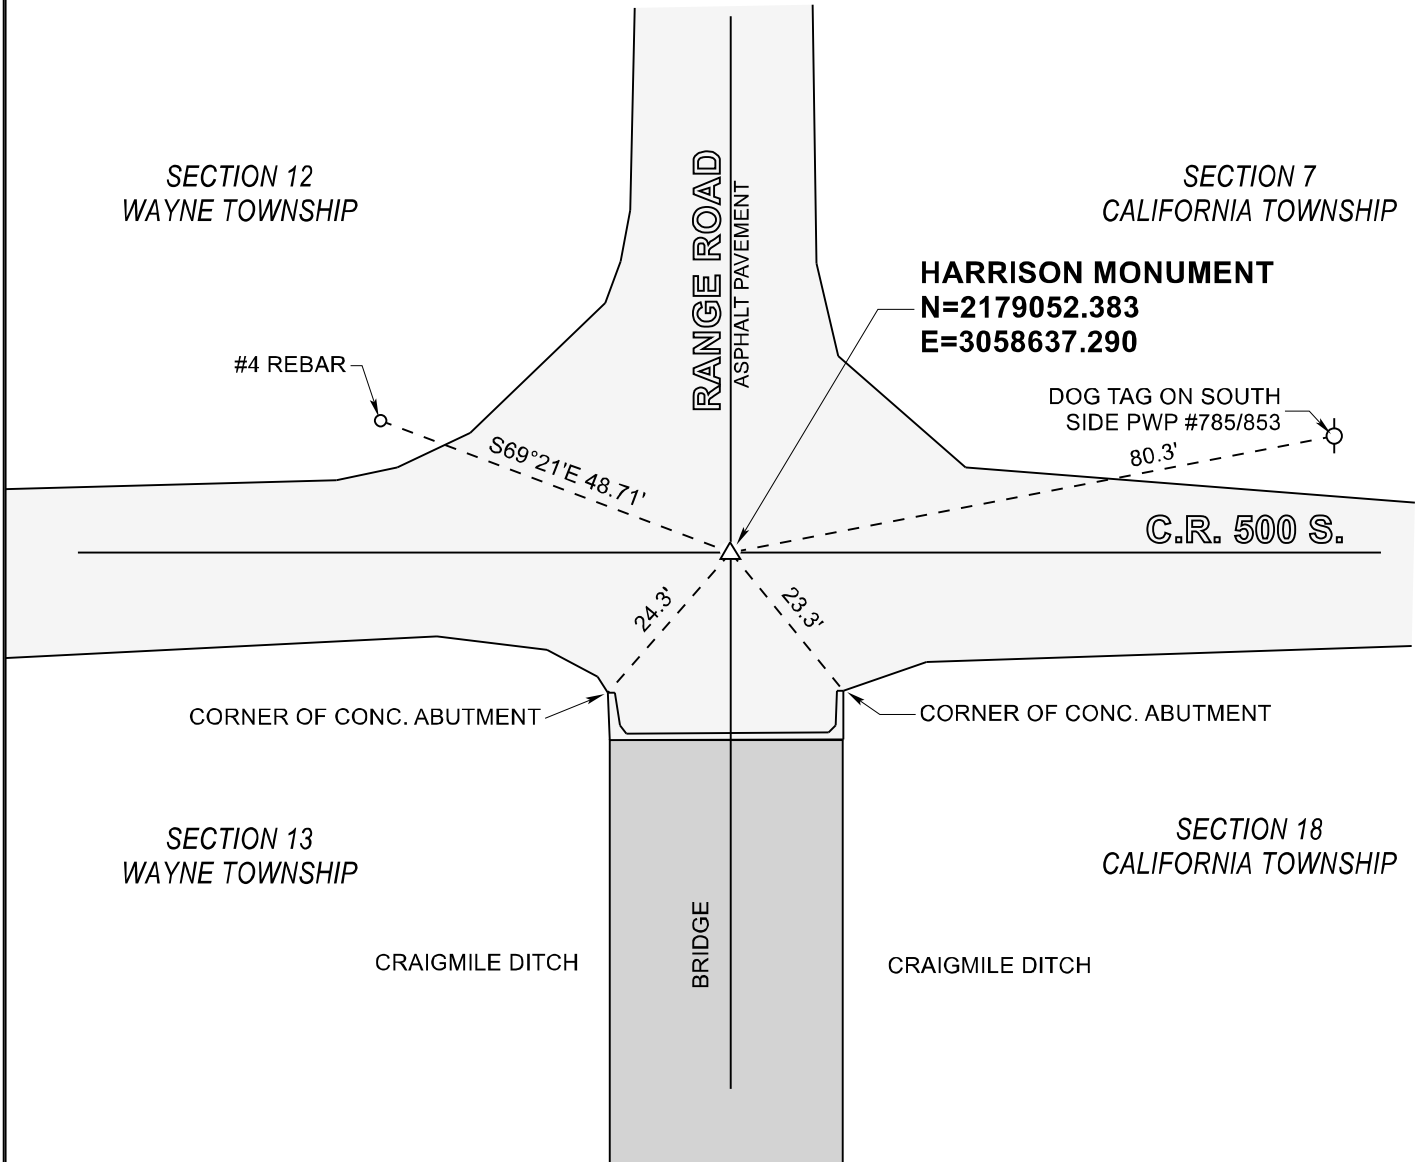


MONUMENT: HARRISON MONUMENT

PARTY: SES DATE: 11/19/2020

COMMENTS: RR SPIKE FOUND IN 1982 BY REH. REPLACED IN 1984 WITH IRON PIPE BY RLP. BENT IRON PIPE REPLACED IN 2003 WITH CROSSING BOLT. CROSSING BOLT RESET IN 2007 BY DWC/PM. CROSSING BOLT FOUND ON 7/23/12 BY JL/AO. CROSSING BOLT REPLACED WITH HARRISON MONUMENT IN 2020 DURING ROAD REPAVING.

COORDINATE DATUM: INDIANA STATE PLANE WEST NAD83(2011).
Coordinates shown on this sheet are for informational purposes only, and are not to be used in lieu of measurements by a professional surveyor.

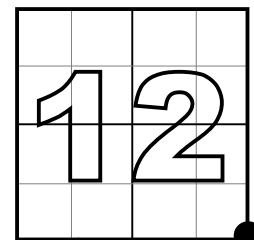

CORNER LOCATION
IN SECTION



NOT TO
SCALE