


CALIFORNIA TOWNSHIP

T 32 N, R 2 W

J9

SECTION 8

SECTION 9

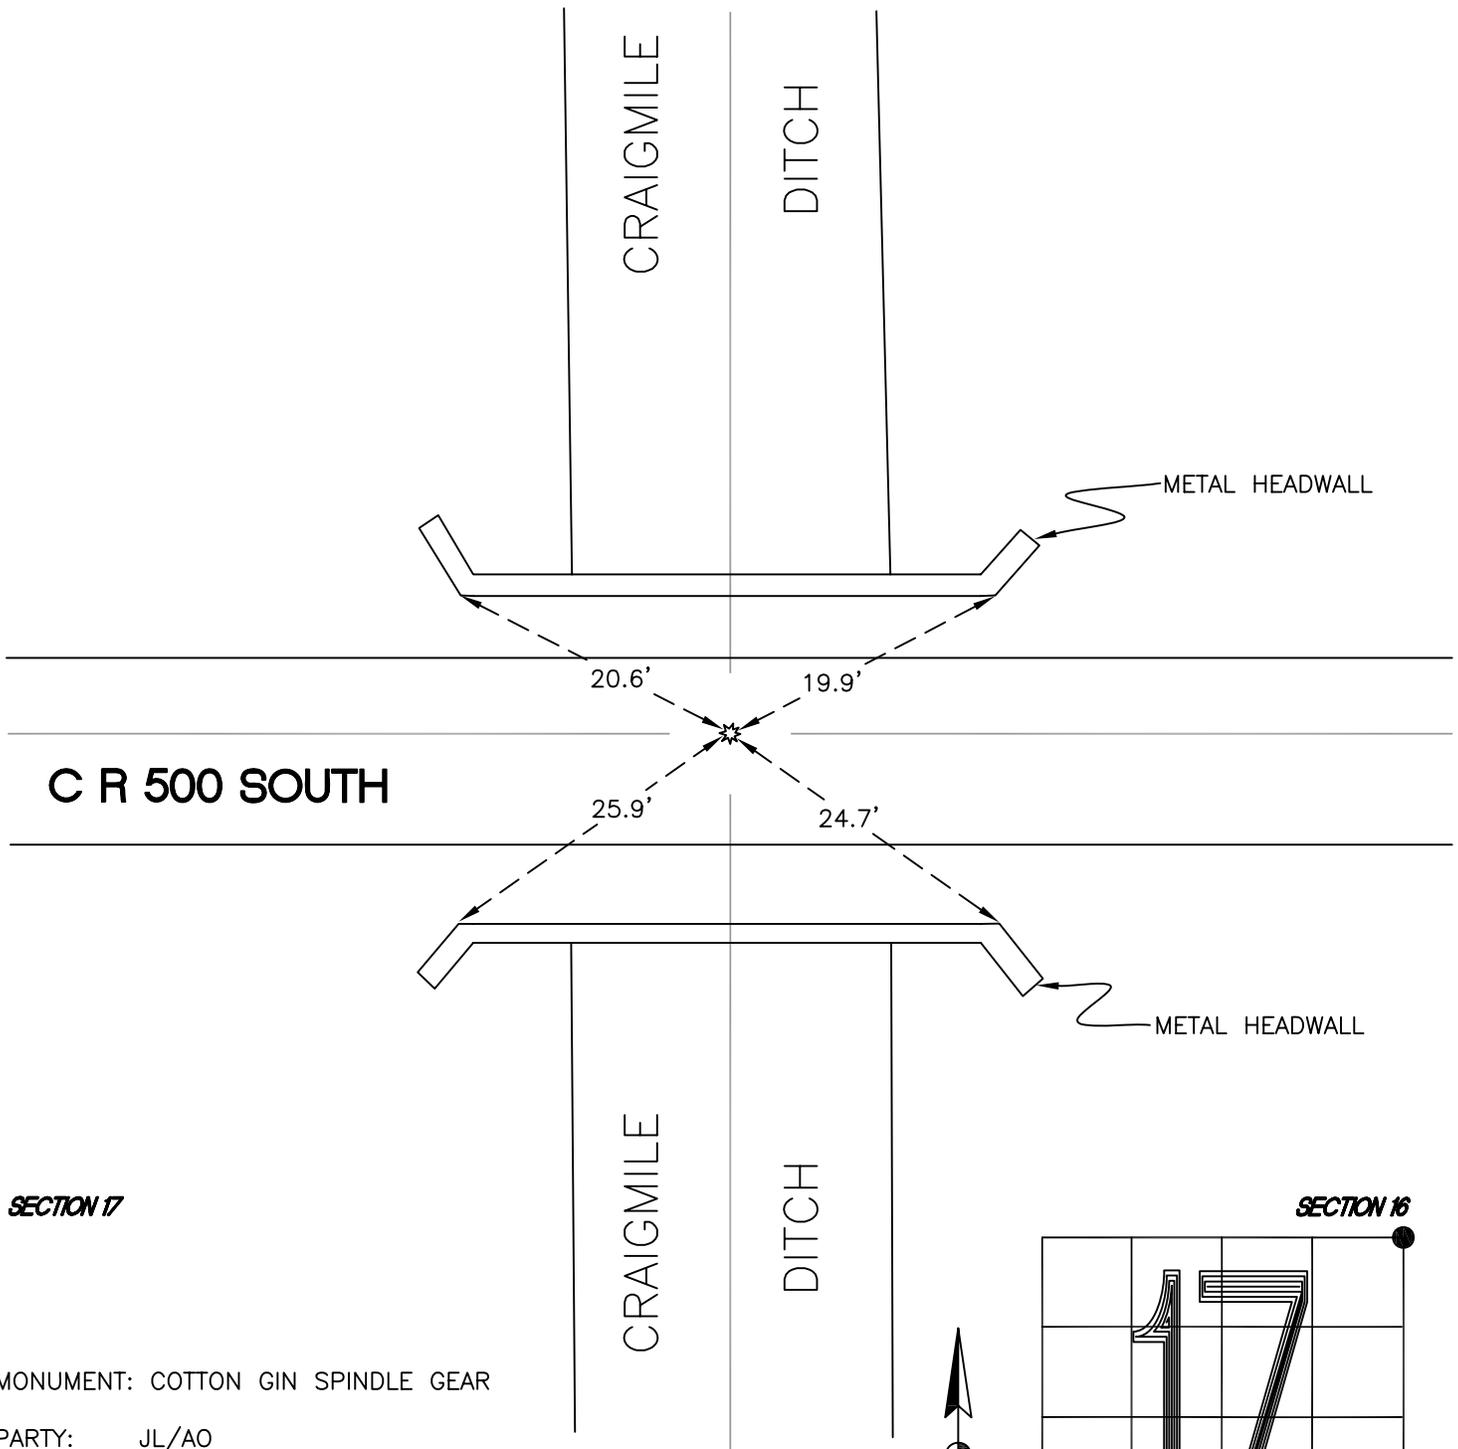

SECTION 17


SECTION 16

MONUMENT: COTTON GIN SPINDLE GEAR

PARTY: JL/AO

DATE: 7/23/12

COMMENTS: PREVIOUS 1991 REFERENCE SHEET SHOWS A RAILROAD BOLT MONUMENT. THIS WAS NOT FOUND NOR WERE ANY OF THE REFERENCES. RECORDED IN TERRITORIAL ENGINEERING SURVEYS DOCUMENT # 2005004852 AND 2010002801. MONUMENT IS 3' N OF \oslash OF 500 S. FOUND BY DPS/JL IN 2010.

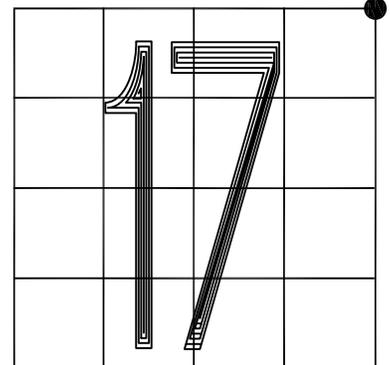

CORNER LOCATION IN THE SECTION

J9