

STARKE COUNTY SECTION CORNER RECORD


MONUMENT: RR CROSSING BOLT (FL)
TOWNSHIP: OREGON
PARTY: DDC
DATE: 3/23/2021
COMMENTS:
 NONE.

STATE PLANE COORDINATES


DATUM: NAD83
ZONE: INDIANA WEST 1302
NORTHING: 2232149.920
EASTING: 3119419.340

NOTE:
 COORDINATES BASED ON INCORS NETWORK FOR
 GENERAL REFERENCE PURPOSES ONLY AND SHALL **NOT**
 BE USED FOR BOUNDARY SURVEY PURPOSES. STARKE
 COUNTY DOES NOT WARRANT OR GUARANTEE THE
 ACCURACY OF THIS DATA AND DISCLAIMS ANY
 RESPONSIBILITY OR LIABILITY FOR INTERPRETATIONS
 BASED ON USING THIS DATA FOR BOUNDARY DECISIONS.

LATITUDE: 41°22'29.33142"N
LONGITUDE: 86°28'33.82389"W

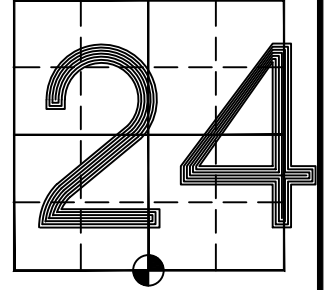

SEC.24-T34N-R1W

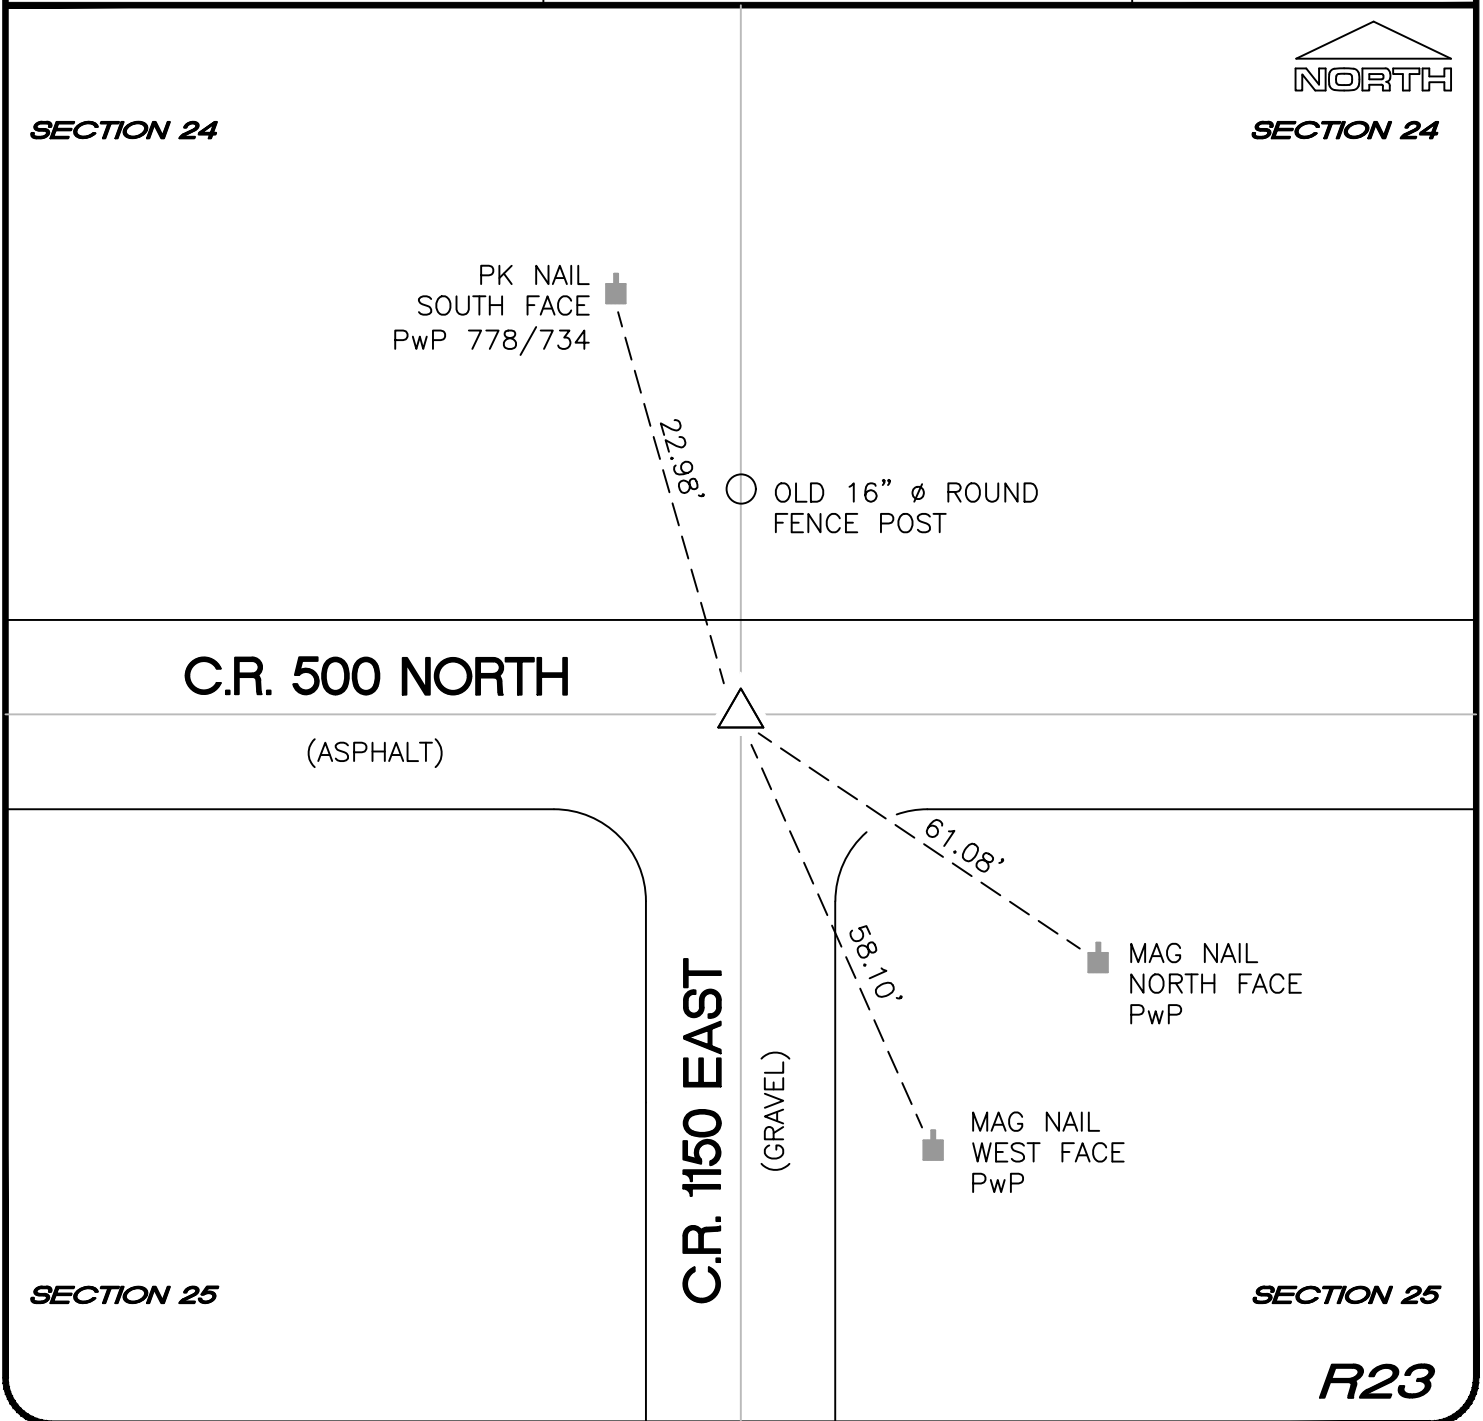

SECTION 24

SECTION 24

C.R. 500 NORTH
(ASPHALT)

C.R. 1150 EAST

(GRAVEL)

SECTION 25

SECTION 25

R23