


STARKE COUNTY SECTION CORNER RECORD

MONUMENT: HARRISON (0.4'BG)
TOWNSHIP: OREGON
PARTY: DDC
DATE: 2/26/2021
COMMENTS:
 NONE

STATE PLANE COORDINATES


DATUM: NAD83
ZONE: INDIANA WEST 1302
NORTHING: 2232087.946
EASTING: 3095608.858

NOTE:
 COORDINATES BASED ON INCORS NETWORK FOR
 GENERAL REFERENCE PURPOSES ONLY AND SHALL NOT
 BE USED FOR BOUNDARY SURVEY PURPOSES. STARKE
 COUNTY DOES NOT WARRANT OR GUARANTEE THE
 ACCURACY OF THIS DATA AND DISCLAIMS ANY
 RESPONSIBILITY OR LIABILITY FOR INTERPRETATIONS
 BASED ON USING THIS DATA FOR BOUNDARY DECISIONS.

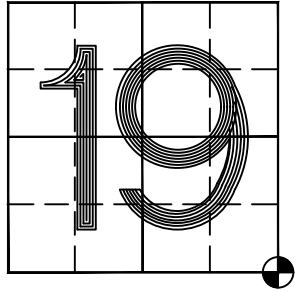

LATITUDE: 41°22'30.25051"N
LONGITUDE: 86°33'46.12365"W

SEC.19-T34N-R1W

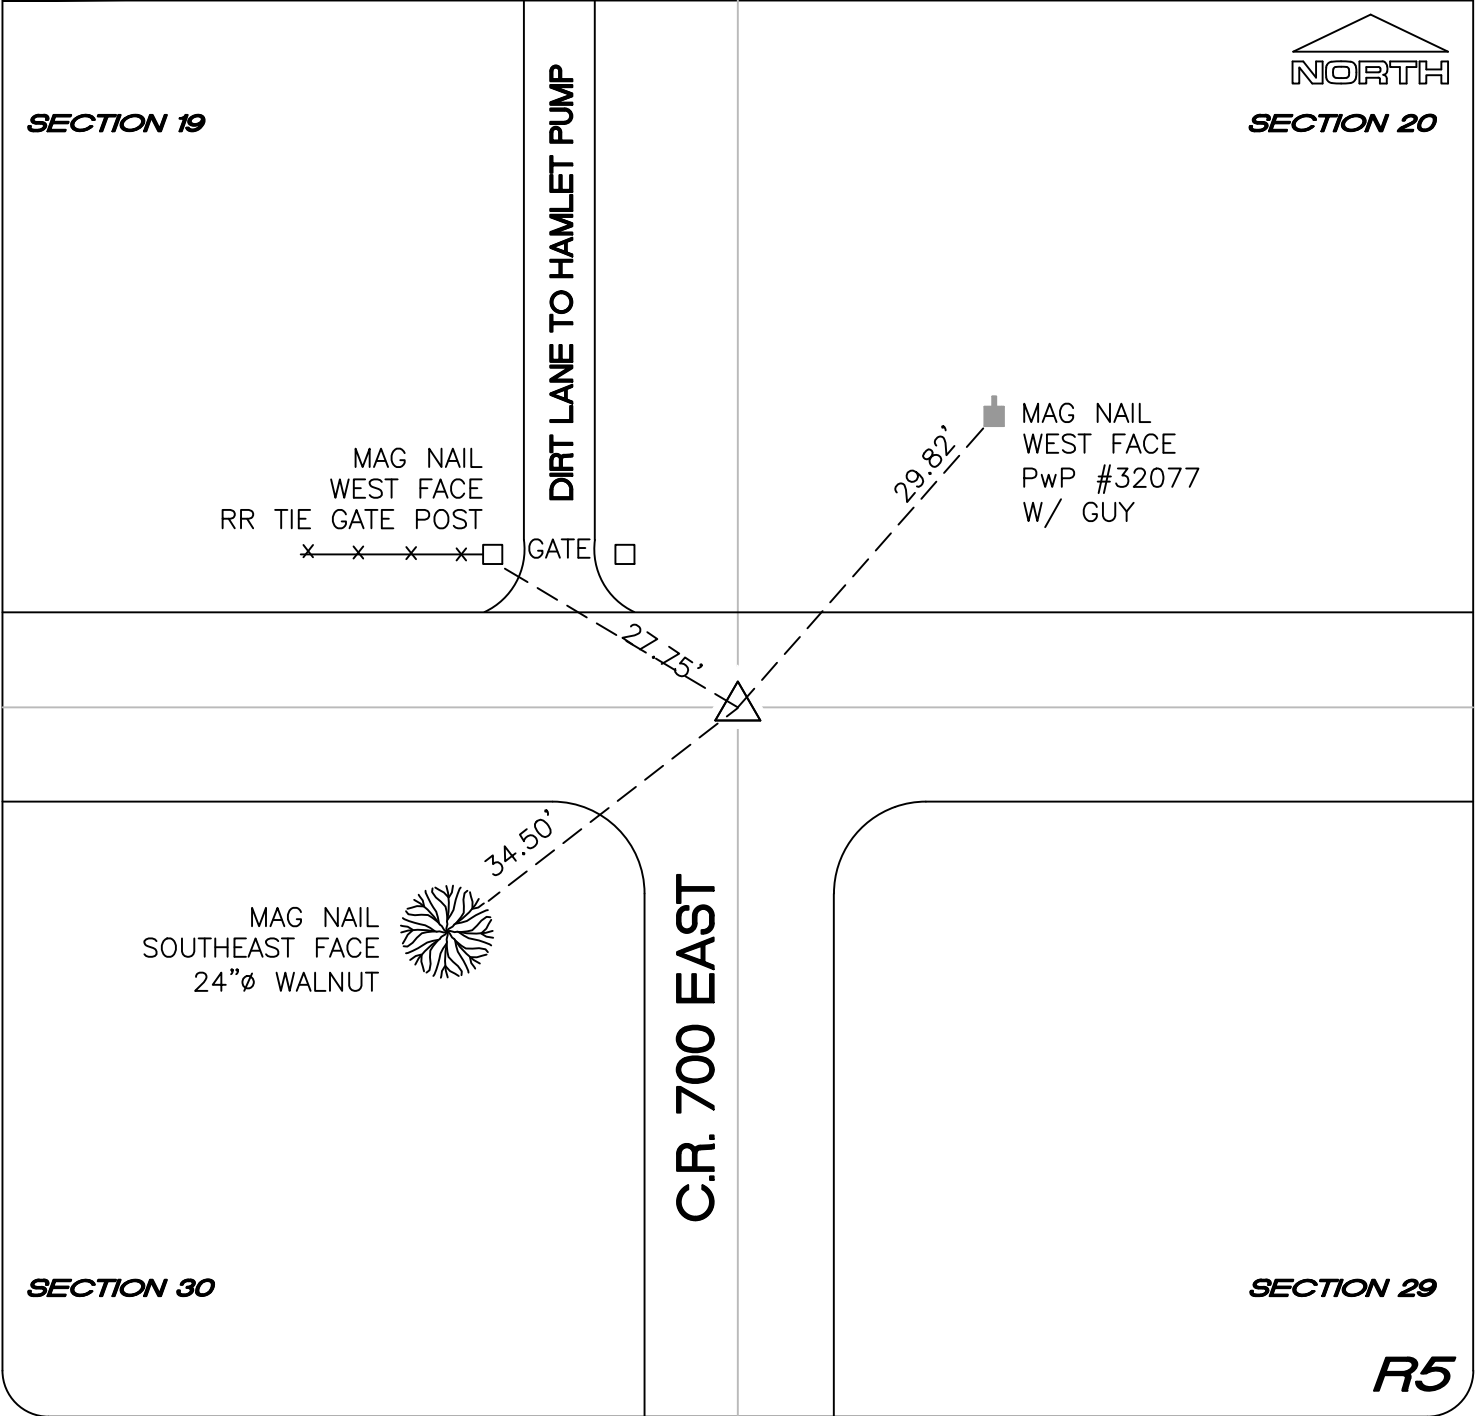

SECTION 20

SECTION 19

SECTION 30

SECTION 29

R5