


# CENTER TOWNSHIP

T 33 N, R 2 W

## T25

SECTION 25  
CENTER TOWNSHIP

SECTION 30  
WASHINGTON TOWNSHIP

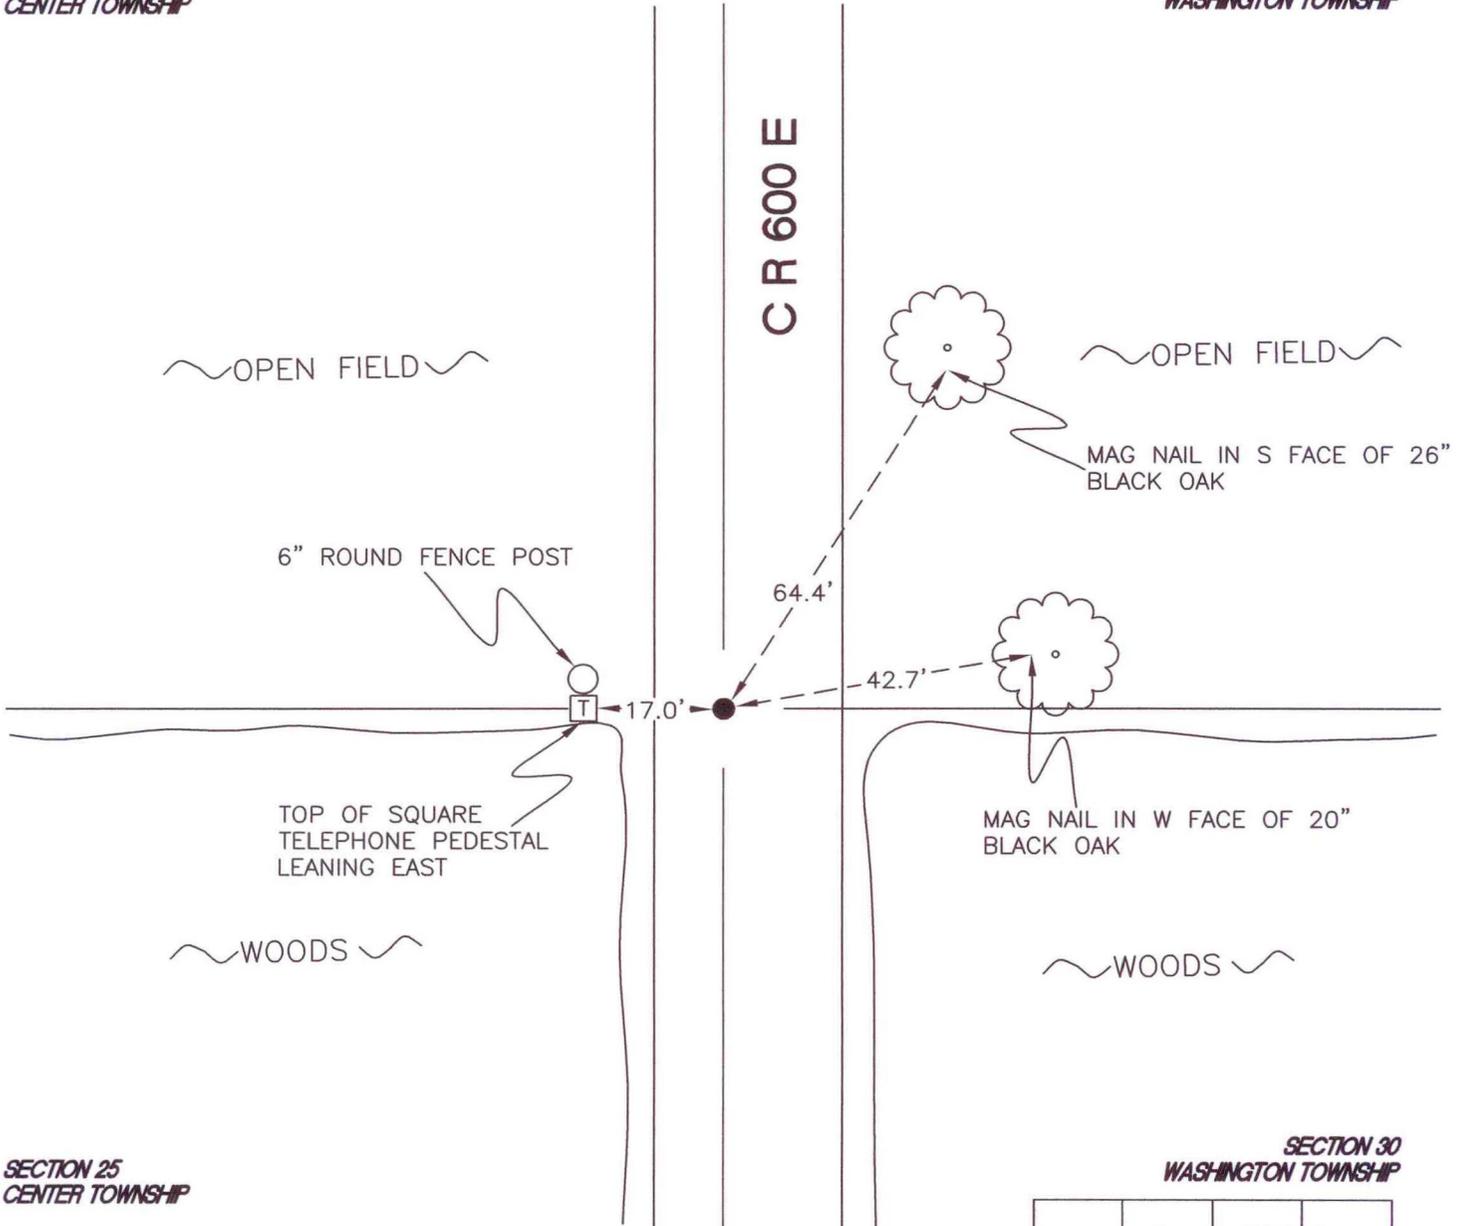


C R 600 E

SECTION 25  
CENTER TOWNSHIP

SECTION 30  
WASHINGTON TOWNSHIP

MONUMENT: 5/8" IRON ROD  
 CORNER OF: RECORD  USE   
 PARTY: JL/PM  
 DATE: 6-18-2008

COMMENTS: 3' W OF  $\text{\textcircled{C}}$  OF 600E; 3" BELOW GRADE  
 NO EVIDENCE OF POST FOUND IN 1981 BY TERRITORIAL  
 ENGINEERING. CURRENT MONUMENT USED BY PLYMOUTH  
 LAND SURVEYING IN 2002 SURVEY.

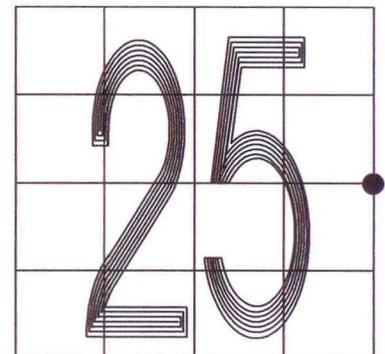

CORNER LOCATION IN THE SECTION

## T25