


CALIFORNIA TOWNSHIP

T 32 N, R 2 W

X25

SECTION 36
CALIFORNIA TOWNSHIP

SECTION 31
NORTH BEND TOWNSHIP

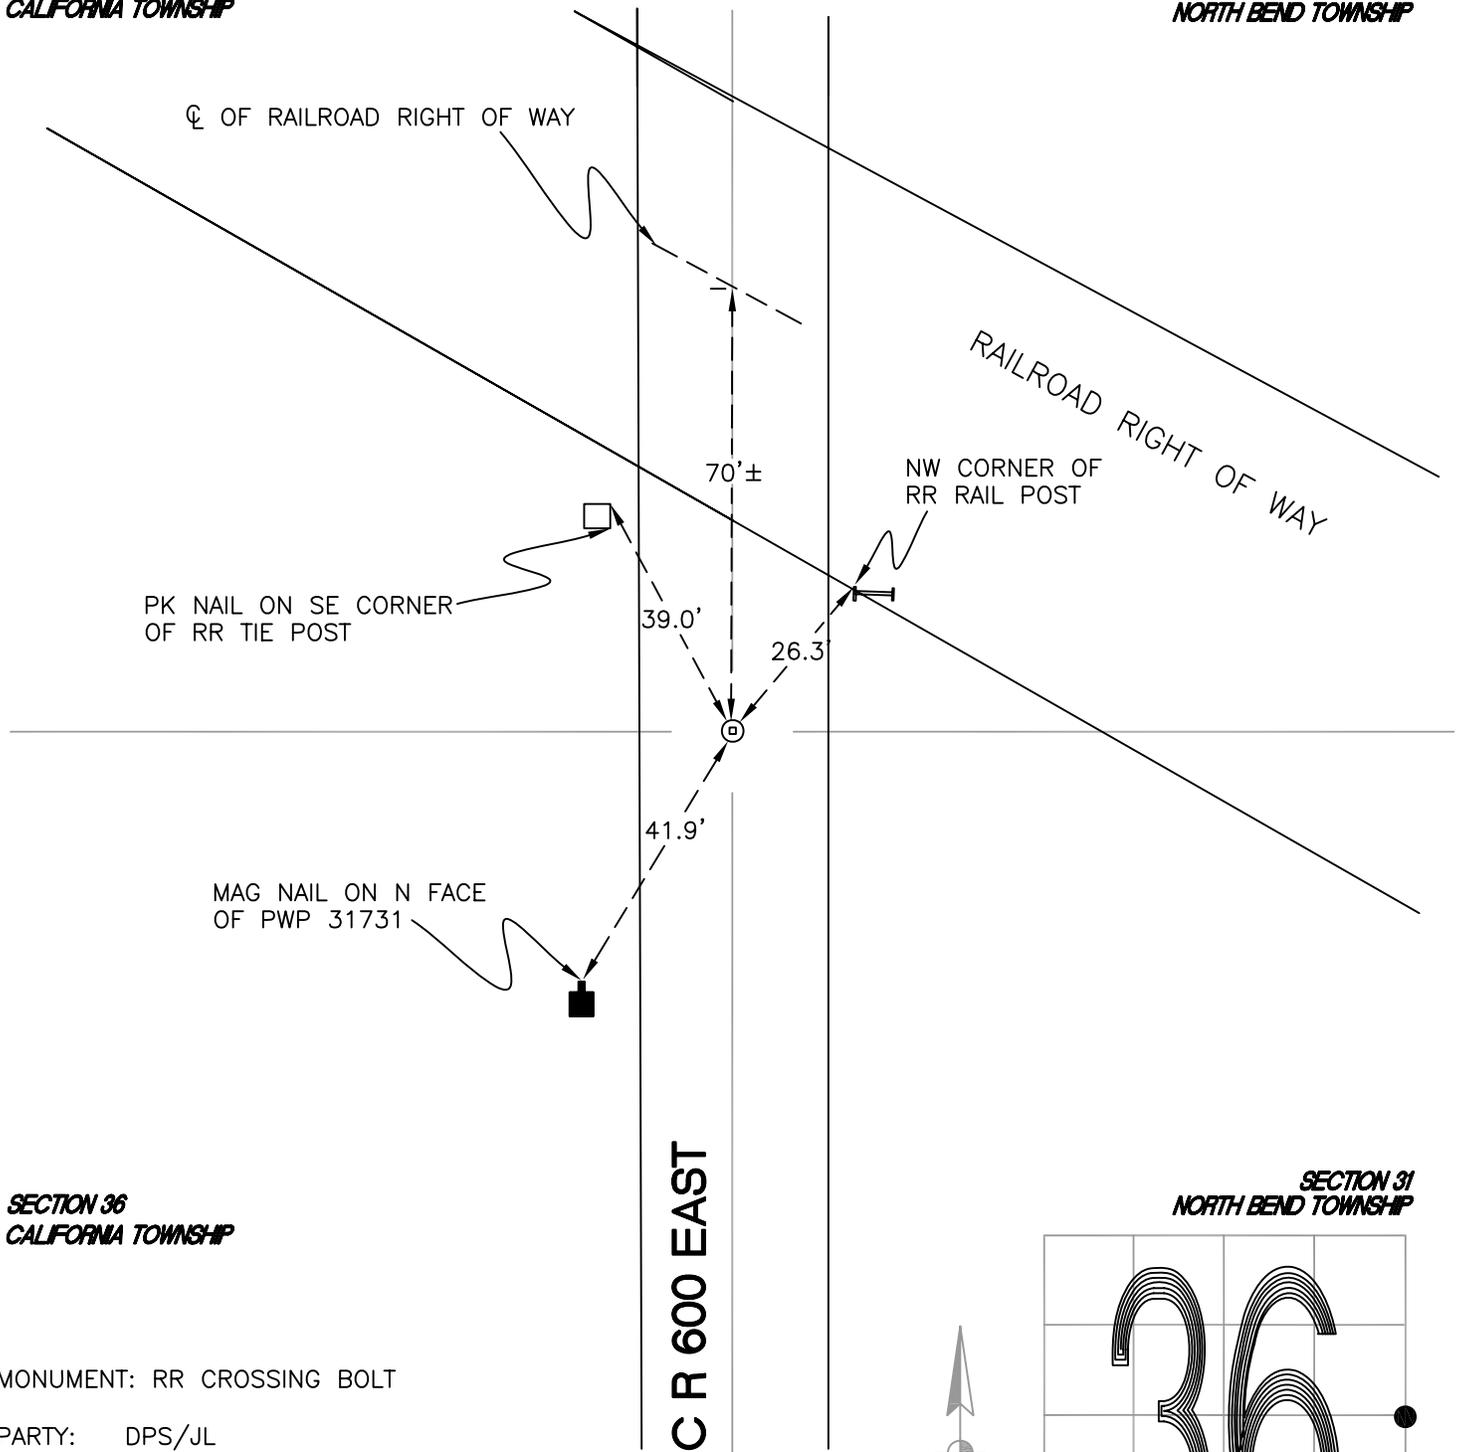

SECTION 36
CALIFORNIA TOWNSHIP


SECTION 31
NORTH BEND TOWNSHIP

MONUMENT: RR CROSSING BOLT

PARTY: DPS/JL

DATE: 7/7/14

COMMENTS: CROSSING BOLT REPLACES RR SPIKE LOST IN ROAD CONSTRUCTION. RESET MONUMENT IN 2012 BASED ON DISTANCES TO TWO REMAINING REFERENCES AND THE DISTANCE TO THE SE CORNER OF SECTION 36.

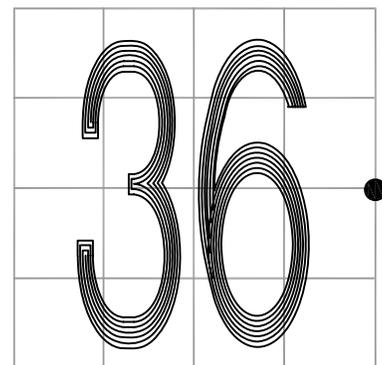

CORNER LOCATION IN THE SECTION

X25