


NORTH BEND TOWNSHIP

T 32 N, R 1 W

Z3

*SECTION 31
NORTH BEND TOWNSHIP
STARKE COUNTY*

*SECTION 31
NORTH BEND TOWNSHIP
STARKE COUNTY*

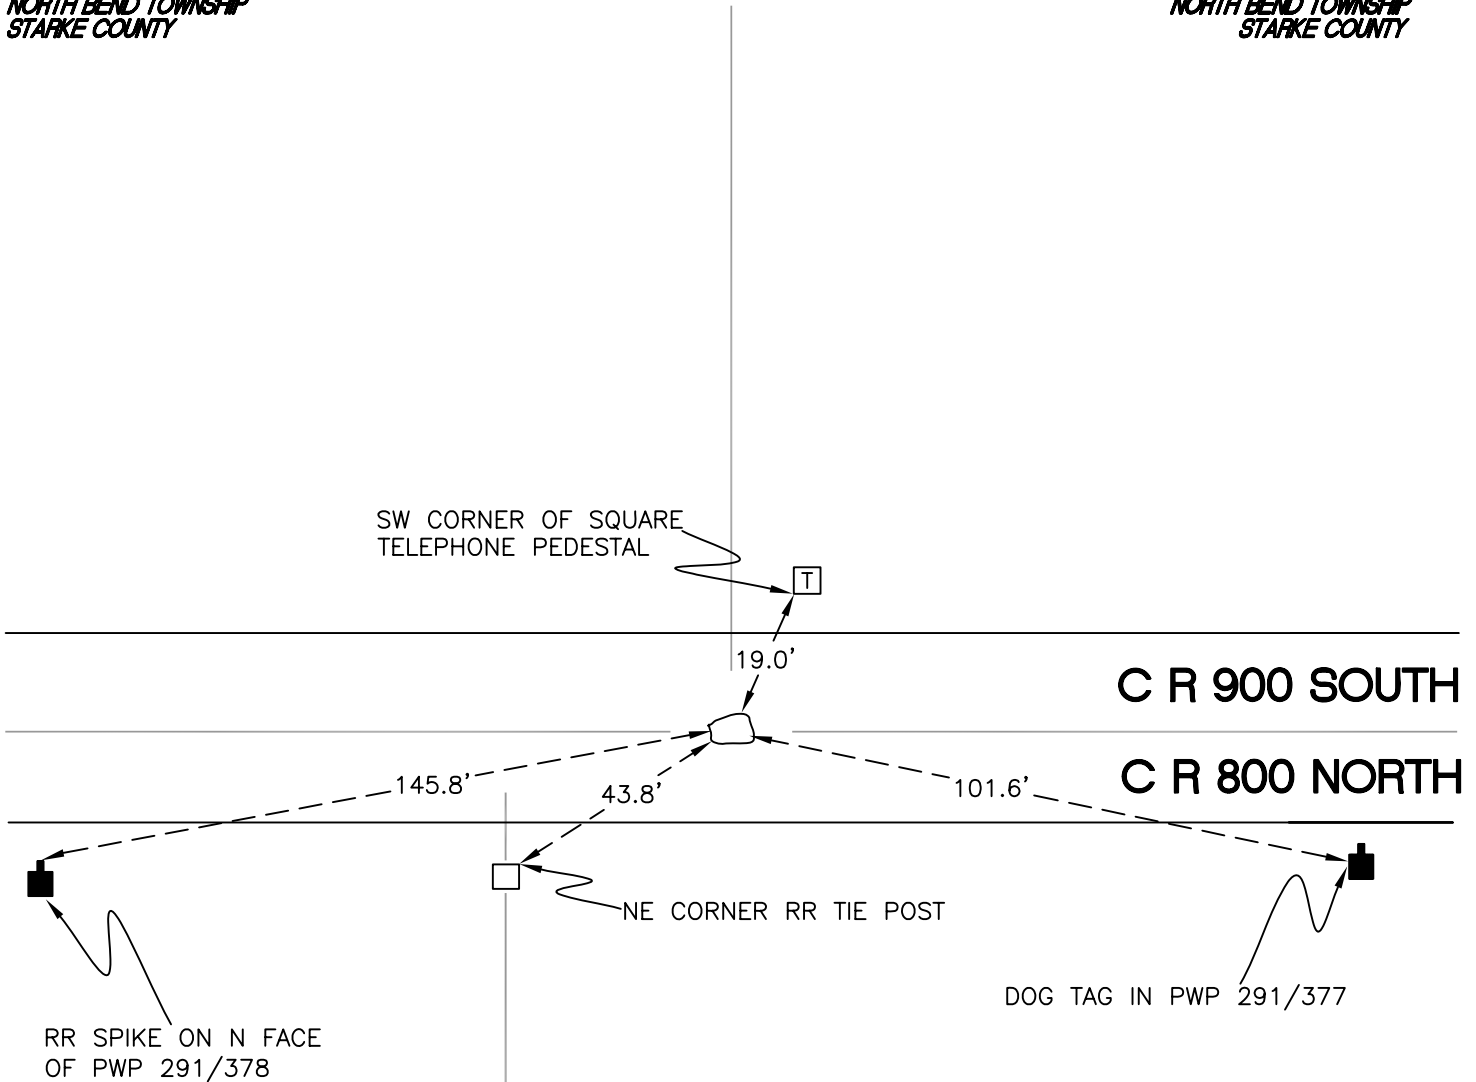

*SECTION 6
TIPPECANOE TOWNSHIP
PULASKI COUNTY*


*SECTION 6
TIPPECANOE TOWNSHIP
PULASKI COUNTY*

MONUMENT: STONE w/ DRILL HOLE

PARTY: JL/AO

DATE: 6/25/12

COMMENTS: STONE IS 5" BELOW GRADE AND PAINTED RED. HOLE WAS DRILLED IN TOP THE CORRECT DISTANCES FROM REFERENCES. STONE SET IN 1889. RR SPIKE FOUND IN 1980 BY BUCKINGHAM AND IN 1993 BY VHJ WAS REMOVED.

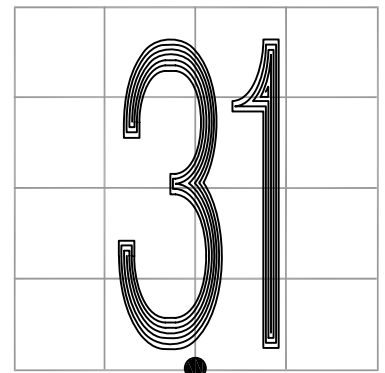

CORNER LOCATION IN THE SECTION

Z3