


# RAILROAD TOWNSHIP

T 32 N, R 4 W

## Z5

SECTION 31  
RAILROAD TOWNSHIP  
STARKE COUNTY

SECTION 32  
RAILROAD TOWNSHIP  
STARKE COUNTY

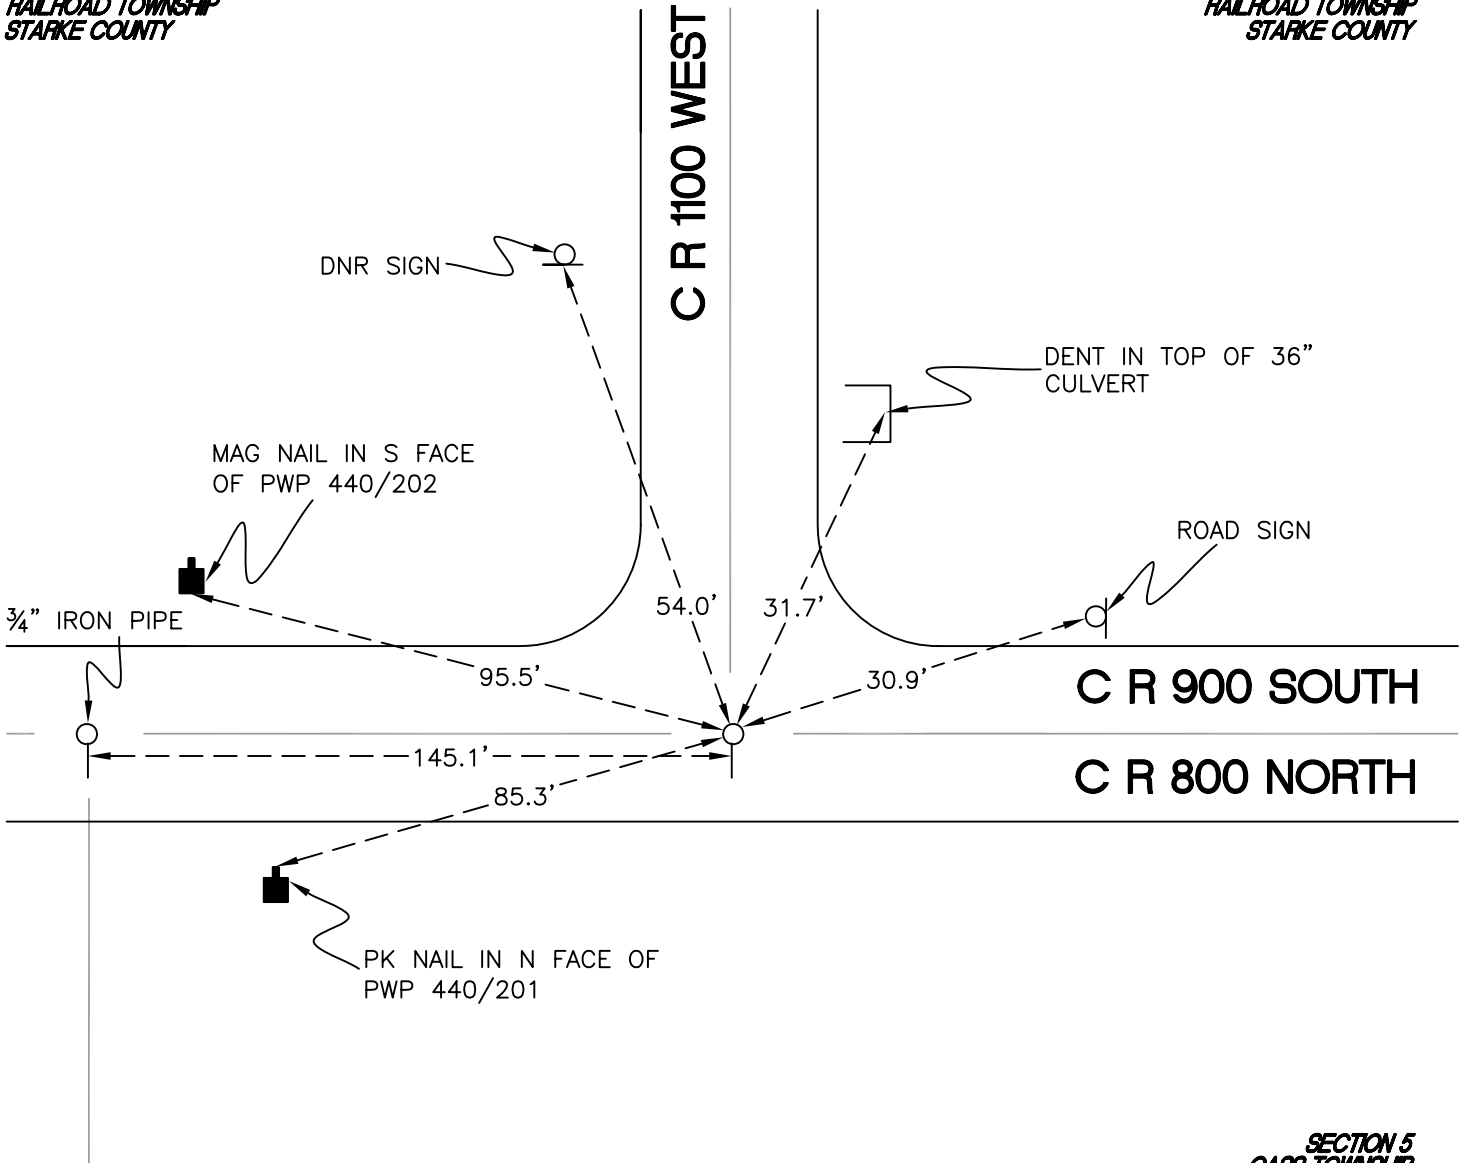

SECTION 6  
CASS TOWNSHIP  
PULASKI COUNTY


SECTION 5  
CASS TOWNSHIP  
PULASKI COUNTY

MONUMENT: 1" IRON PIPE

PARTY: DPS/JL

DATE: 5/7/2015

COMMENTS: MONUMENT ID 4" BELOW GRADE. 1" IRON PIPE SET ON TOP OF STONE IN 1986 BY VHJ. FOUND BY SJF/DWC IN 1990.

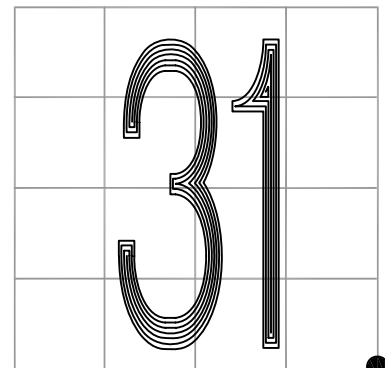

CORNER LOCATION IN THE SECTION

## Z5