

STARKE COUNTY SECTION CORNER RECORD

MONUMENT: HARRISON (FLUSH)

TOWNSHIP: CENTER

PARTY: DC

DATE: 3/14/2022

COMMENTS:

12/13/2001, HJC/VHJ/DPS FOUND AXLE. CURRENT HARRISON MONUMENT IN AGREEMENT WITH 2001 REFERENCES.

STATE PLANE COORDINATES

DATUM: NAD83

ZONE: INDIANA WEST 1302


NORTHING: 2218771.625

EASTING: 3077160.366

NOTE:
COORDINATES BASED ON INCORS NETWORK FOR GENERAL REFERENCE PURPOSES ONLY AND SHALL NOT BE USED FOR BOUNDARY SURVEY PURPOSES. STARKE COUNTY DOES NOT WARRANT OR GUARANTEE THE ACCURACY OF THIS DATA AND DISCLAIMS ANY RESPONSIBILITY OR LIABILITY FOR INTERPRETATIONS BASED ON USING THIS DATA FOR BOUNDARY DECISIONS.

LATITUDE: 41°20'19.70726"N

LONGITUDE: 86°37'49.03271"W

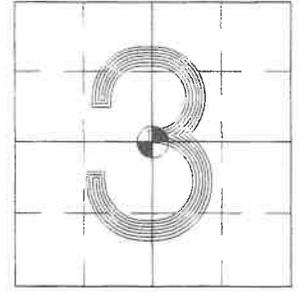


SEC.3-T33N-R2W

SECTION 3



SECTION 3

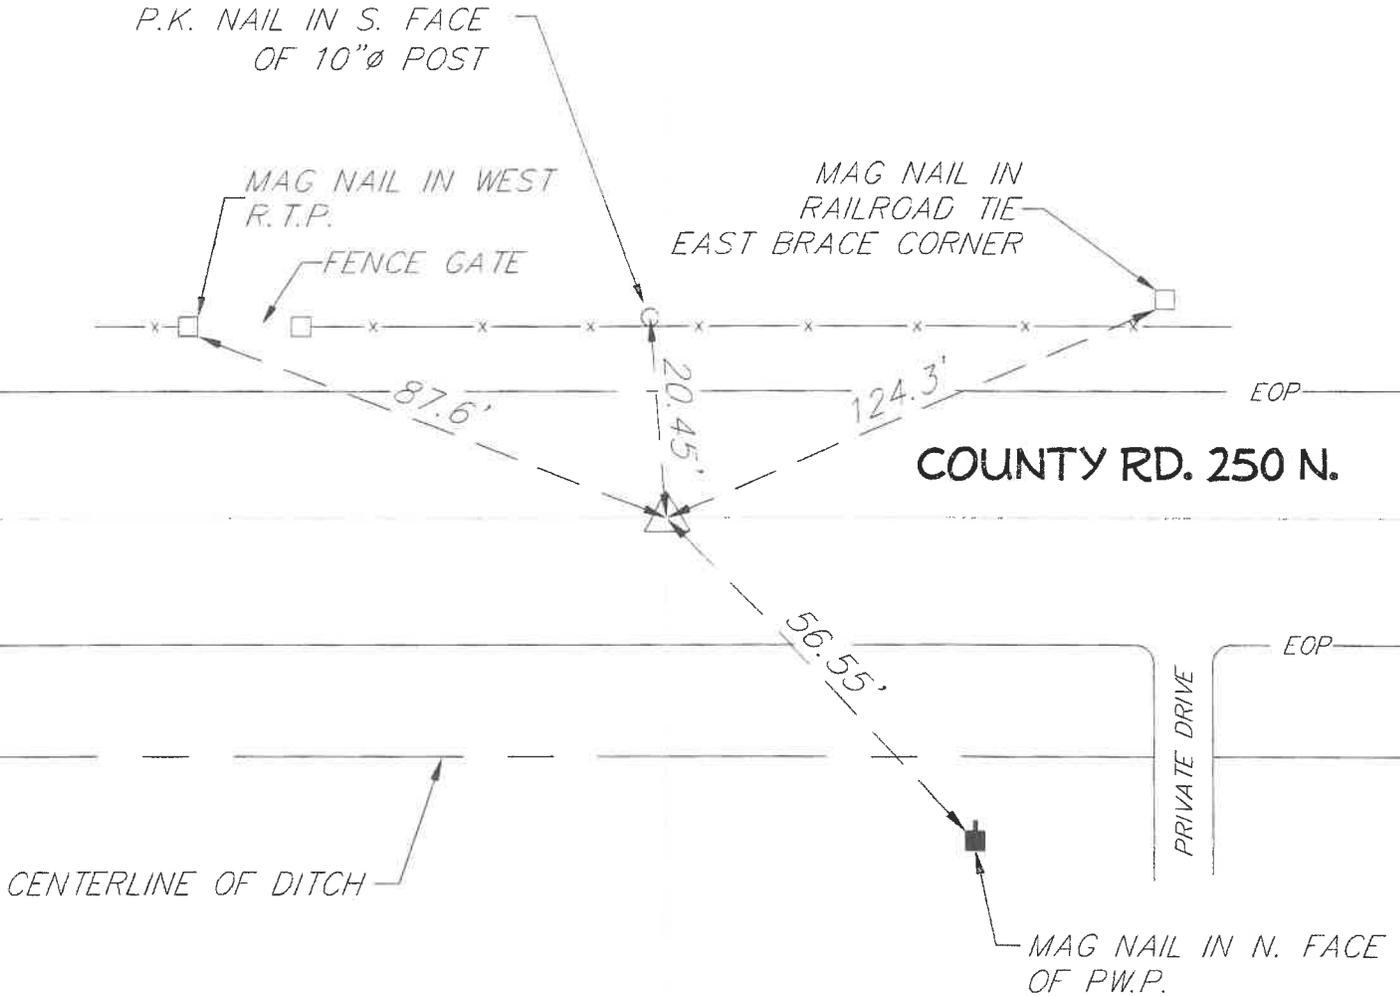

SECTION 3

SECTION 3