


# STARKE COUNTY SECTION CORNER RECORD

WAYNE TOWNSHIP

T 32 N, R 3 W

## C17

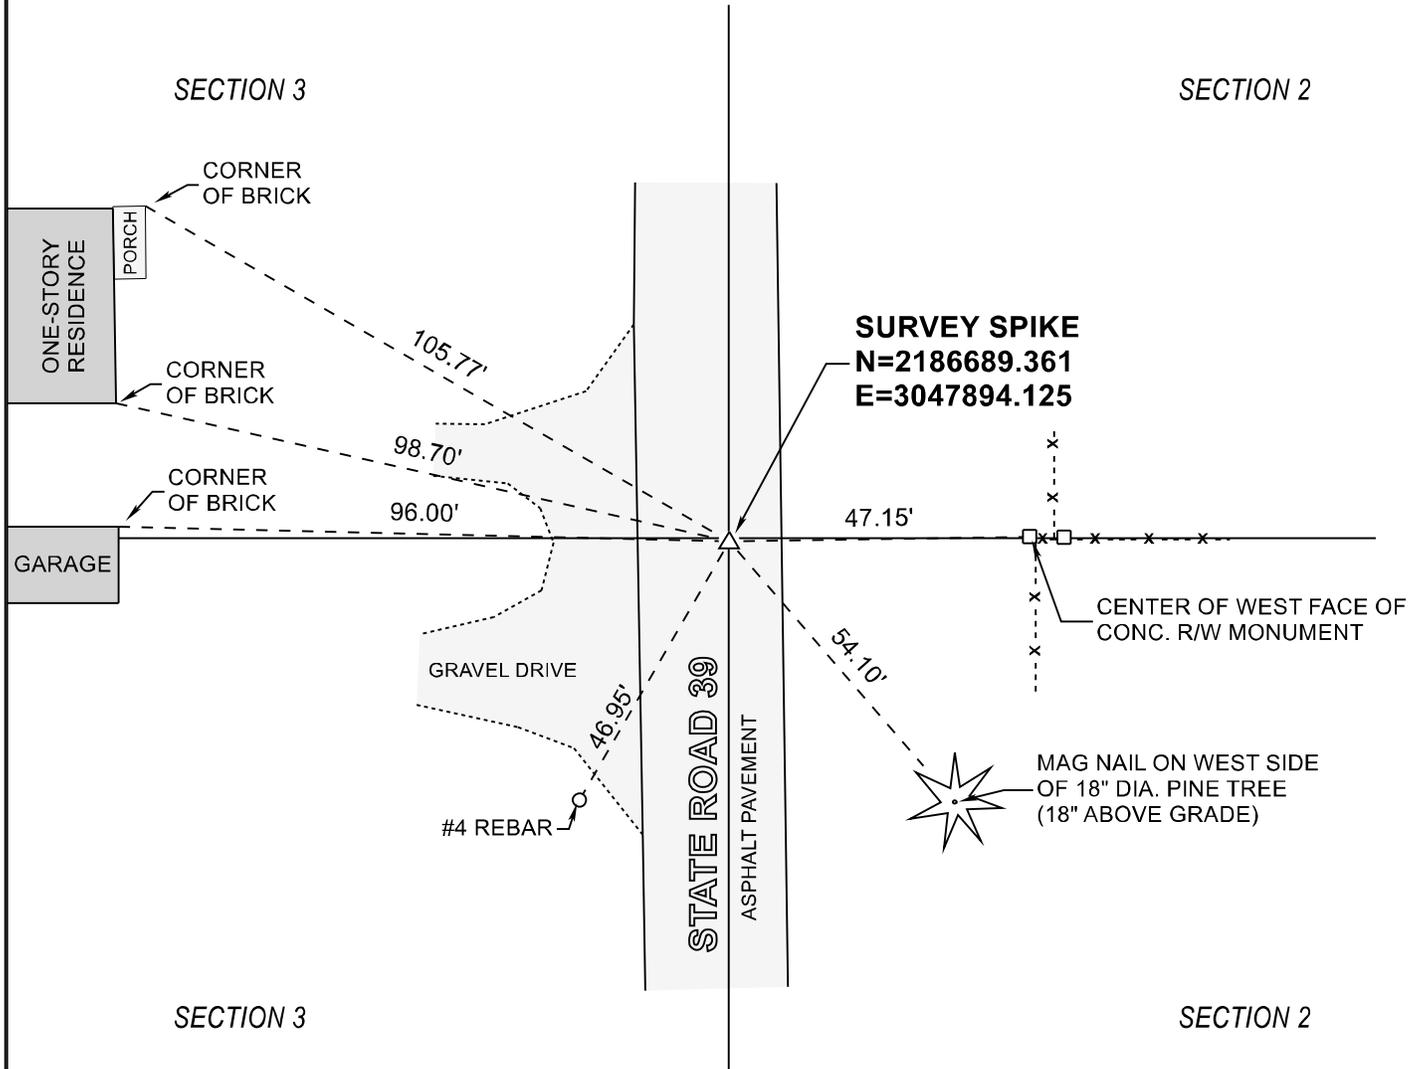


MONUMENT: SURVEY SPIKE (SET)

PARTY: SES DATE: 04/18/2020

COMMENTS: R.R. bolt recovered on 3/11/03 BY VHJ, DWC, BJ.

4/18/2020: No monument found. Set survey spike from remaining witnesses. Checked distances from survey spike to A17, E17 and C15. Distances checked closely to distances shown on surveys recorded in Document #2001449875 and Document #2003462265.

COORDINATE DATUM: INDIANA STATE PLANE WEST NAD83(2011).  
Coordinates shown on this sheet are for informational purposes only, and are not to be used in lieu of measurements by a professional surveyor.

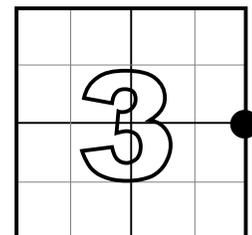

CORNER LOCATION IN SECTION



NOT TO SCALE