

STARKE COUNTY SECTION CORNER RECORD

MONUMENT: 5/8" IRON ROD (0.1'±BG)

STATE PLANE COORDINATES

TOWNSHIP: CENTER

DATUM: NAD83

PARTY: DC

ZONE: INDIANA WEST 1302

DATE: 3/18/2022

NORTHING: 2216063.951


COMMENTS:

EASTING: 3063953.206

FOUND BY DWC/DPS ON
12/11/2000.

NOTE:


COORDINATES BASED ON INCORS NETWORK FOR
GENERAL REFERENCE PURPOSES ONLY AND SHALL NOT
BE USED FOR BOUNDARY SURVEY PURPOSES. STARKE
COUNTY DOES NOT WARRANT OR GUARANTEE THE
ACCURACY OF THIS DATA AND DISCLAIMS ANY
RESPONSIBILITY OR LIABILITY FOR INTERPRETATIONS
BASED ON USING THIS DATA FOR BOUNDARY DECISIONS.

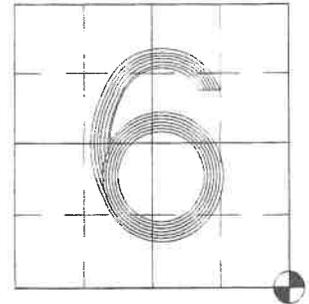

LATITUDE: 41°19'53.60169"N

LONGITUDE: 86°40'42.32720"W

SEC. 6-T33N-R2W

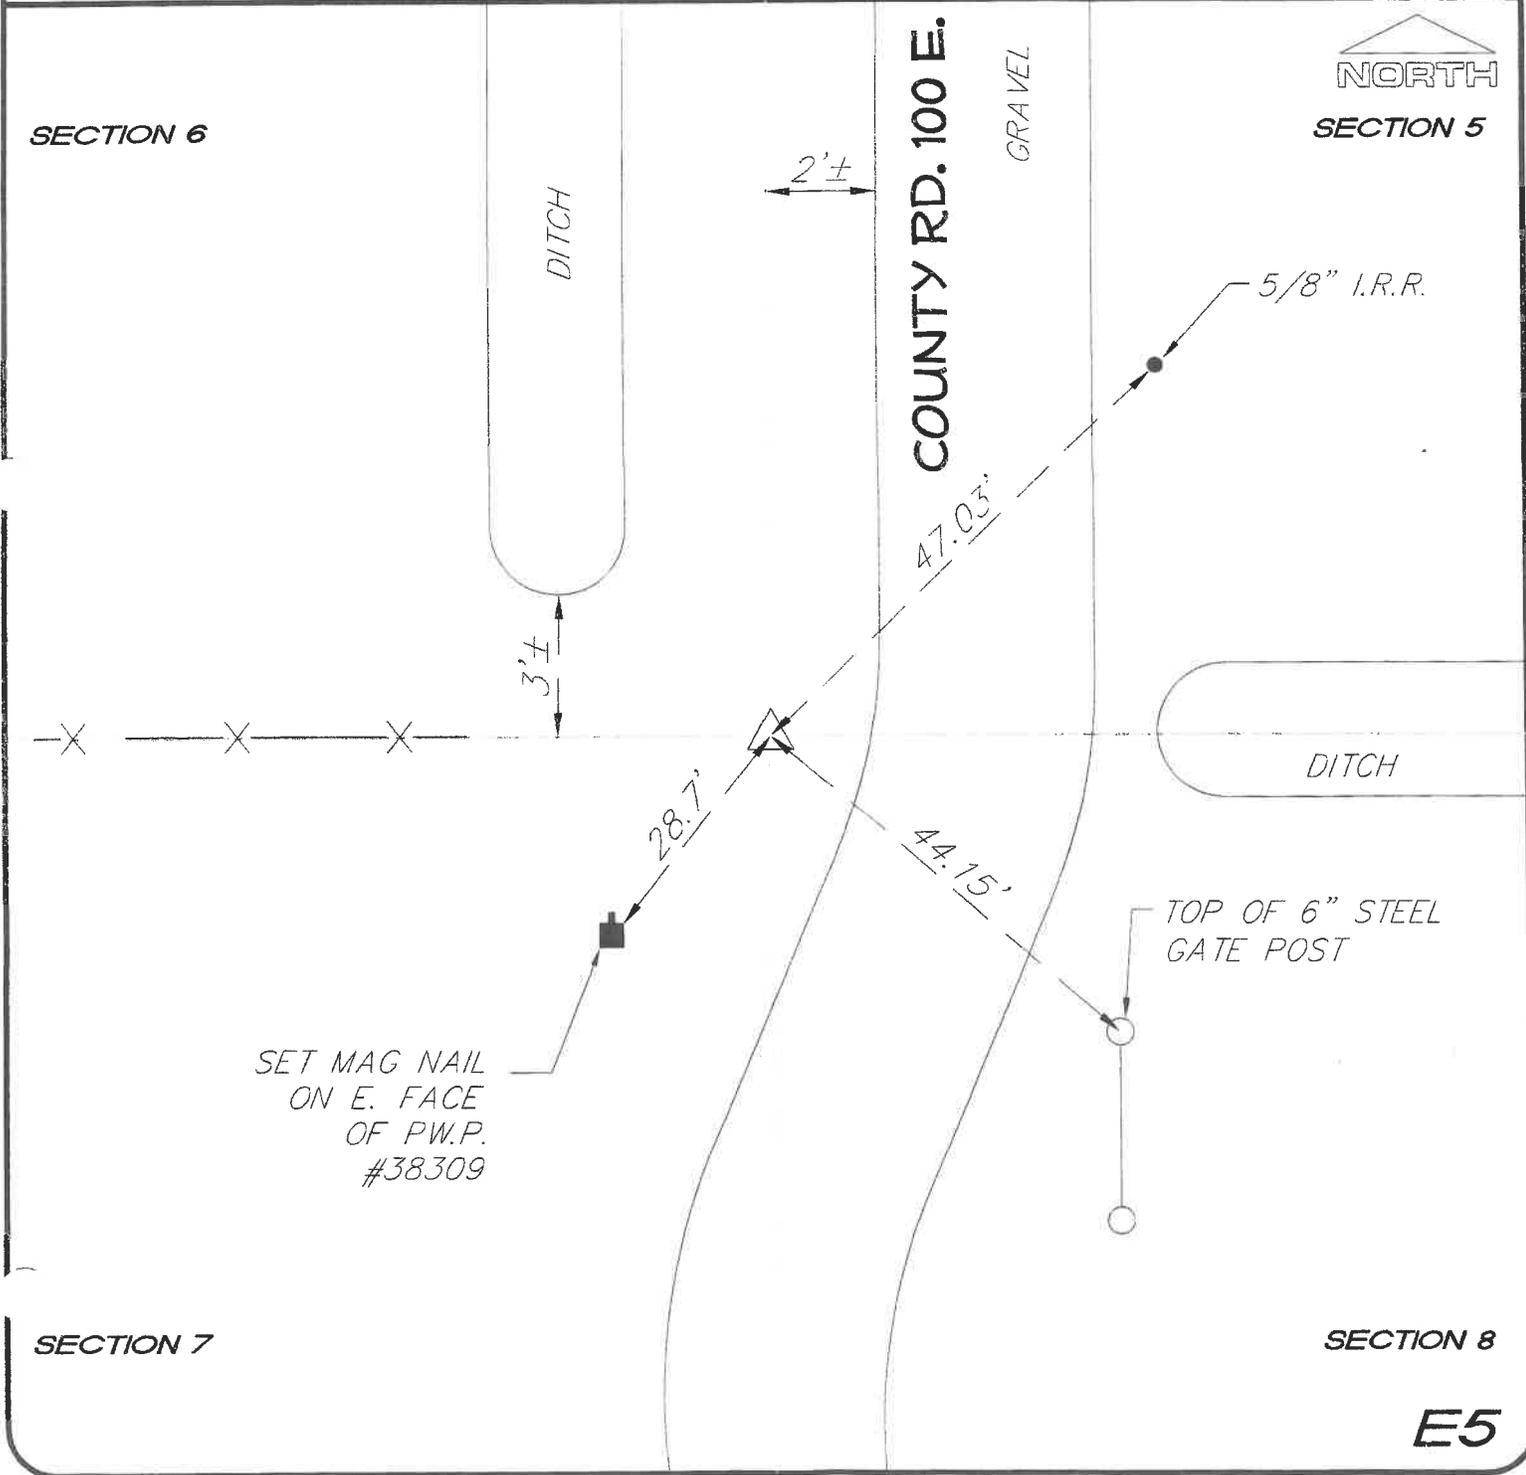

E5