

# STARKE COUNTY SECTION CORNER RECORD

**MONUMENT:** 5/8" IRON ROD (0.1'±BG)

**TOWNSHIP:** CENTER

**PARTY:** DDC

**DATE:** 3/31/2022

**COMMENTS:**

MONUMENT LOCATED 4'± EAST OF CENTERLINE OF RANGE ROAD.  
FOUND BY DWC/DPS ON 10/10/2000.

## STATE PLANE COORDINATES

**DATUM:** NAD83

**ZONE:** INDIANA WEST 1302

**NORTHING:** 2213425.619


**EASTING:** 3058449.027

**NOTE:**

COORDINATES BASED ON INCORS NETWORK FOR GENERAL REFERENCE PURPOSES ONLY AND SHALL NOT BE USED FOR BOUNDARY SURVEY PURPOSES. STARKE COUNTY DOES NOT WARRANT OR GUARANTEE THE ACCURACY OF THIS DATA AND DISCLAIMS ANY RESPONSIBILITY OR LIABILITY FOR INTERPRETATIONS BASED ON USING THIS DATA FOR BOUNDARY DECISIONS.

**LATITUDE:** 41°19'27.78329"N

**LONGITUDE:** 86°41'54.62553"W

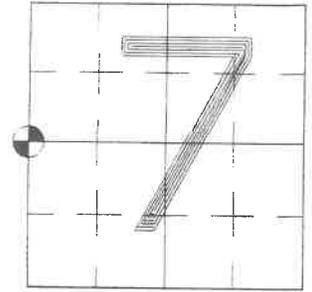


**SEC.7-T33N-R2W**

**JACKSON  
SECTION 12  
T33N-R3W**



**RANGE ROAD**

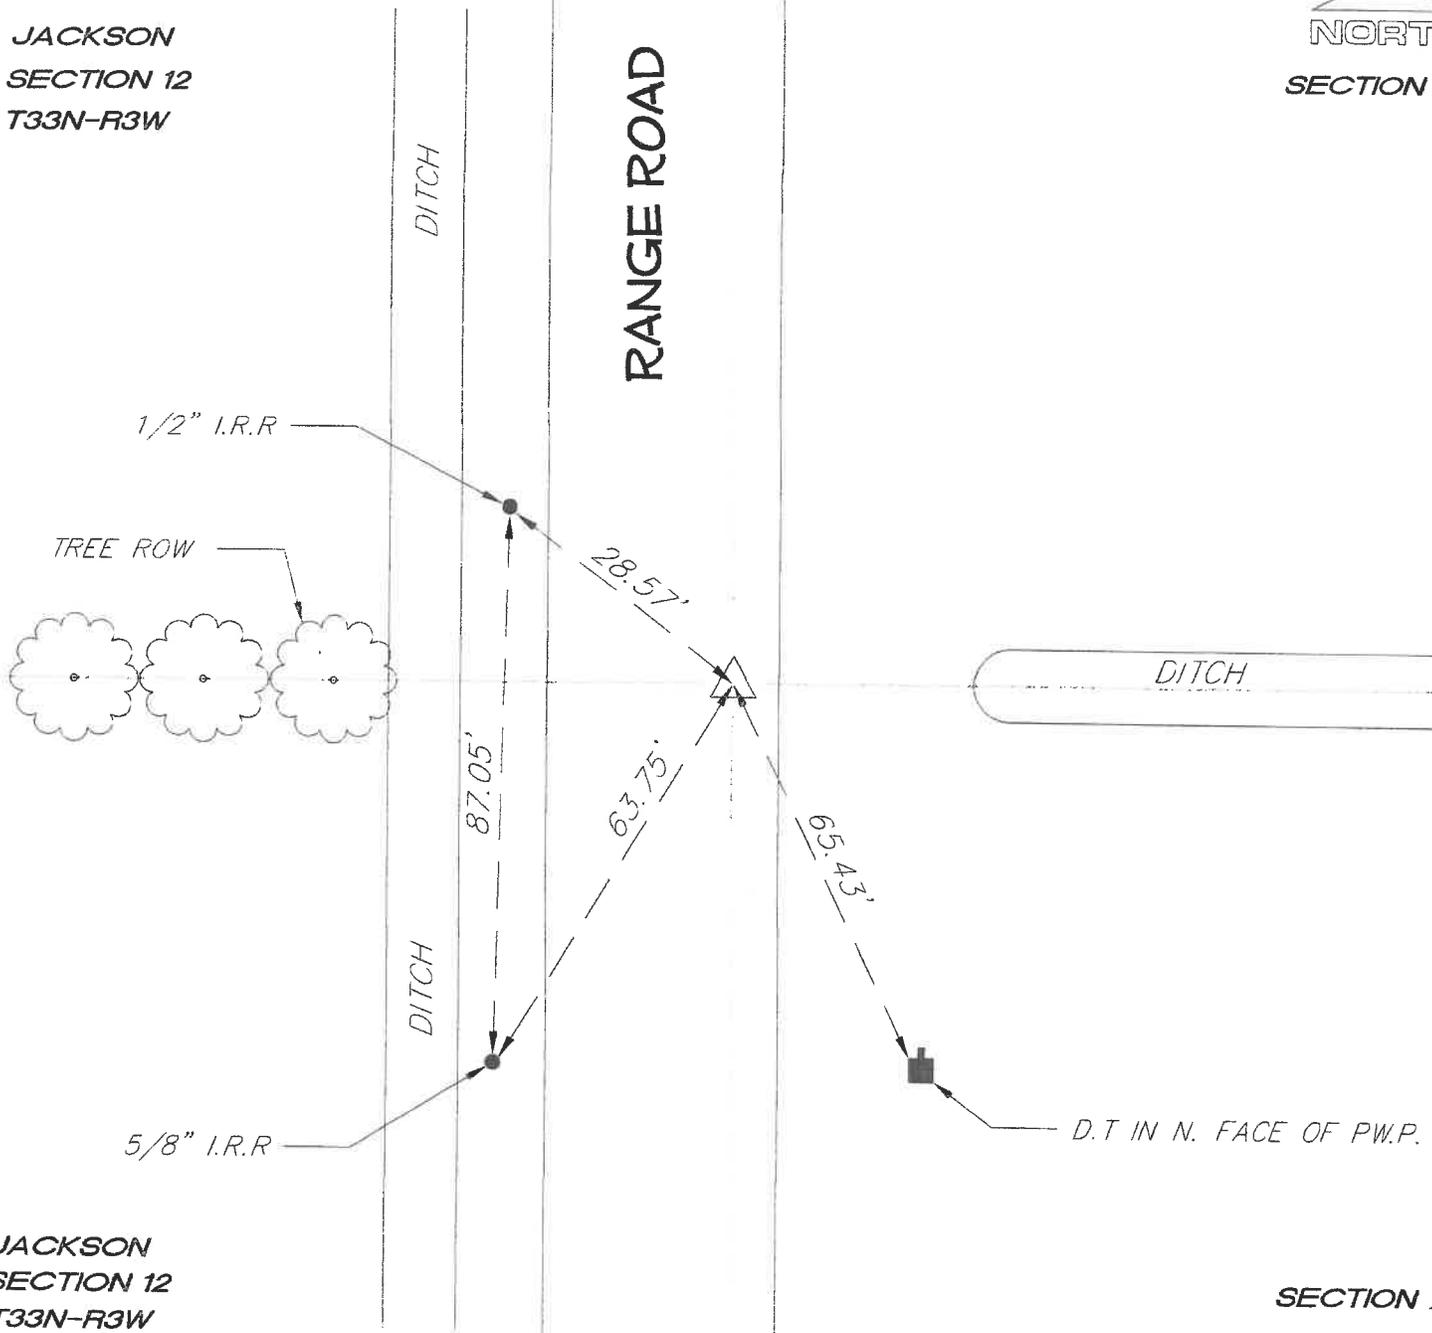

**JACKSON  
SECTION 12  
T33N-R3W**

**SECTION 7**

**G1**