

STARKE COUNTY SECTION CORNER RECORD

MONUMENT: 1-1/2" IRON PIPE (FL)

TOWNSHIP: CENTER

PARTY: DDC

DATE: 3/31/2022

COMMENTS:

IRON PIPE SET IN TOP OF DITCH BANK.

FOUND BY DWC/DPS ON 10/11/2000.

STATE PLANE COORDINATES

DATUM: NAD83

ZONE: INDIANA WEST 1302

NORTHING: 2213449.543


EASTING: 3066605.865

NOTE:

COORDINATES BASED ON INCCRS NETWORK FOR GENERAL REFERENCE PURPOSES ONLY AND SHALL NOT BE USED FOR BOUNDARY SURVEY PURPOSES. STARKE COUNTY DOES NOT WARRANT OR GUARANTEE THE ACCURACY OF THIS DATA AND DISCLAIMS ANY RESPONSIBILITY OR LIABILITY FOR INTERPRETATIONS BASED ON USING THIS DATA FOR BOUNDARY DECISIONS.


LATITUDE: 41°19'27.64846"N

LONGITUDE: 86°40'07.72182"W

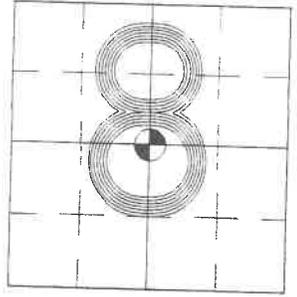

SEC. 8-T33N-R2W

SECTION 8

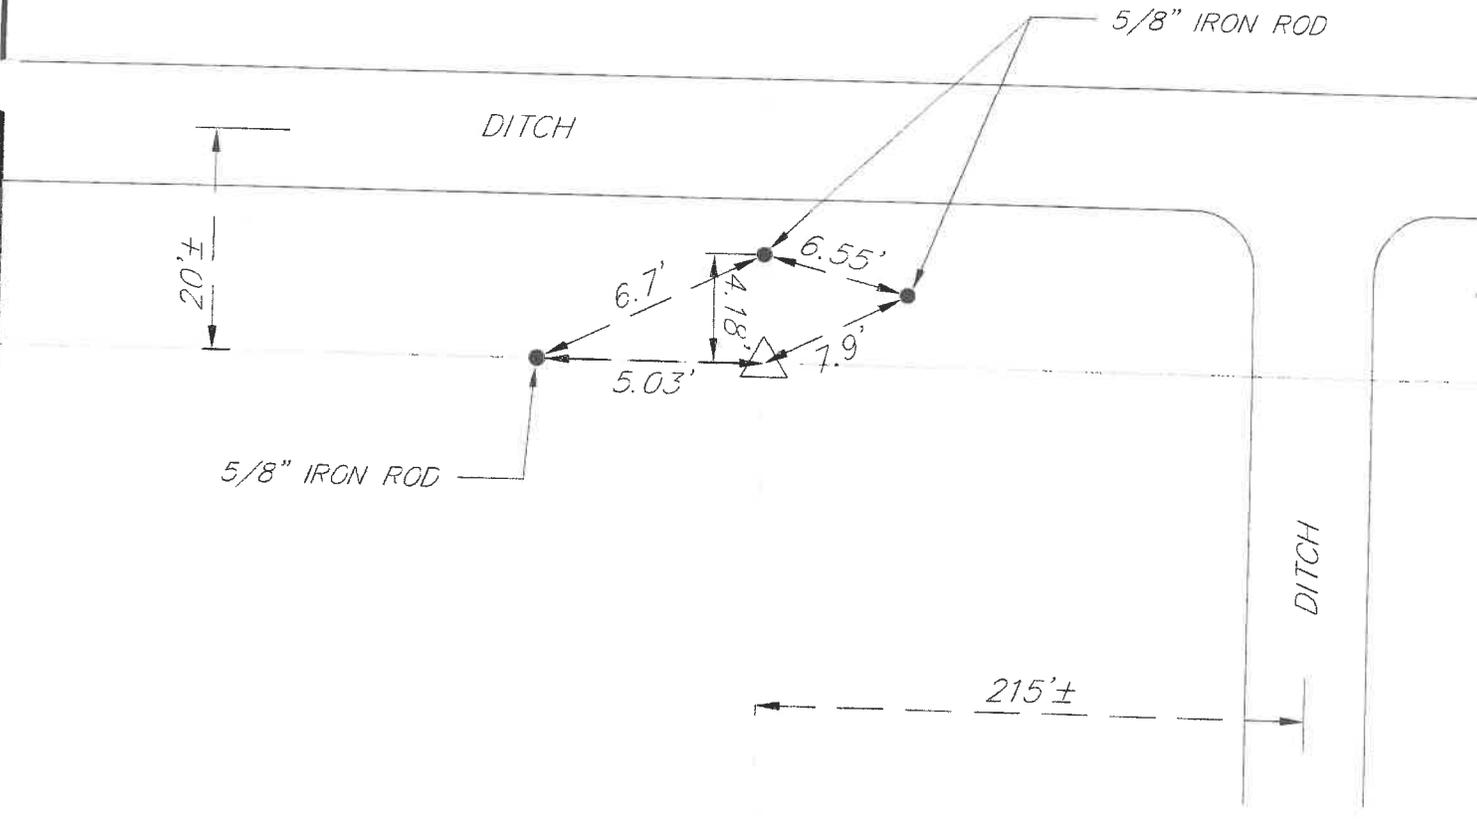

SECTION 8

SECTION 8