

STARKE COUNTY SECTION CORNER RECORD

MONUMENT: 3/4" IRON PIPE (0.1' BG)

TOWNSHIP: CENTER

PARTY: RSA/DDC

DATE: 1-20-2023

COMMENTS:

TOP OF PIPE ID CRUSHED 2" BELOW GRADE; 2.5'
SOUTH OF CENTERLINE OF TOTO RD.
FOUND BY RLP IN 1983 ABD JL/PM PM IN 2008 AND
BY VHJ/JL IN 2013.

STATE PLANE COORDINATES

DATUM: NAD83

ZONE: INDIANA WEST 1302

NORTHING: 2189780.964


EASTING: 3090516.907

NOTE:

COORDINATES BASED ON INCORS NETWORK FOR
GENERAL REFERENCE PURPOSES ONLY AND SHALL NOT
BE USED FOR BOUNDARY SURVEY PURPOSES. STARKE
COUNTY DOES NOT WARRANT OR GUARANTEE THE
ACCURACY OF THIS DATA AND DISCLAIMS ANY
RESPONSIBILITY OR LIABILITY FOR INTERPRETATIONS
BASED ON USING THIS DATA FOR BOUNDARY DECISIONS.

LATITUDE: 41°15'32.55021"N


LONGITUDE: 86°34'56.12077"W

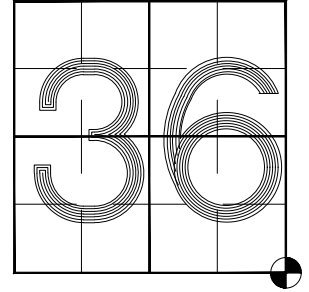

SEC.36-T33N-R2W

SECTION 36

NORTH
WASHINGTON TWP
SECTION 31
T33N-R1W

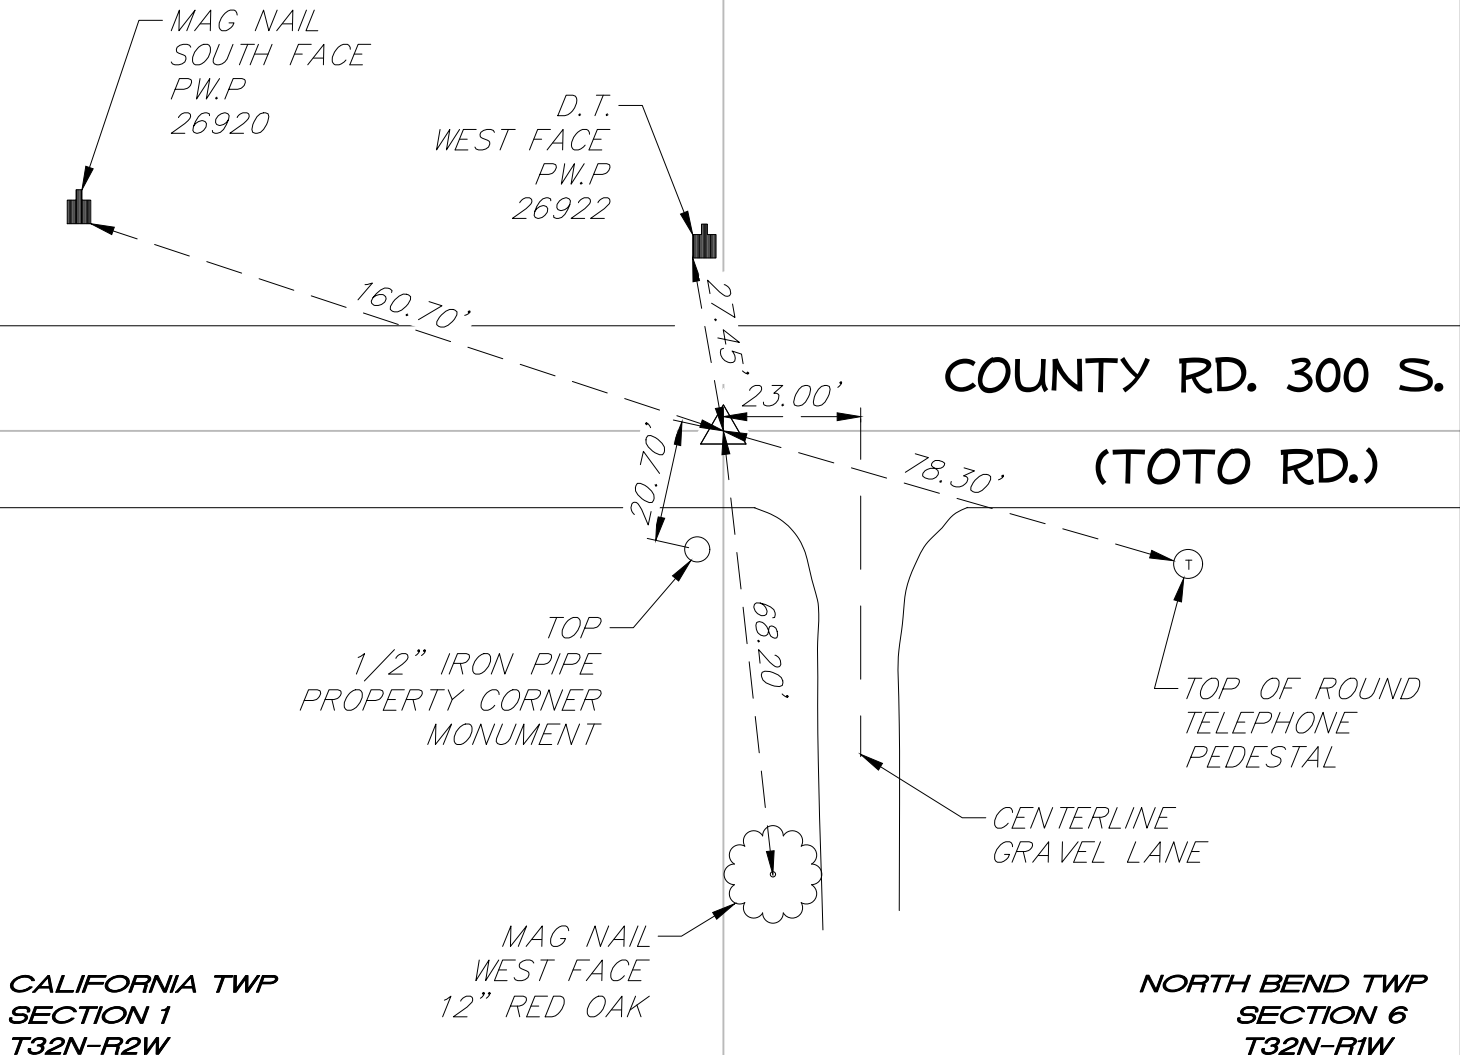

Z25